




Appendix B – Engineering and Right-of-Way Plan Sheets

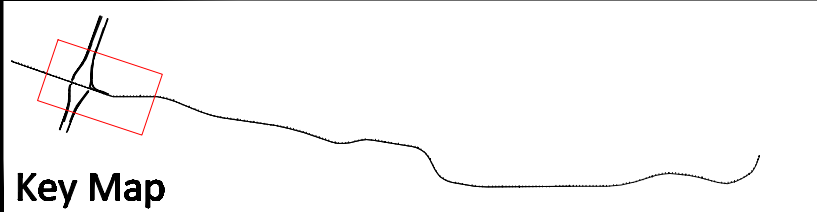

Key Map

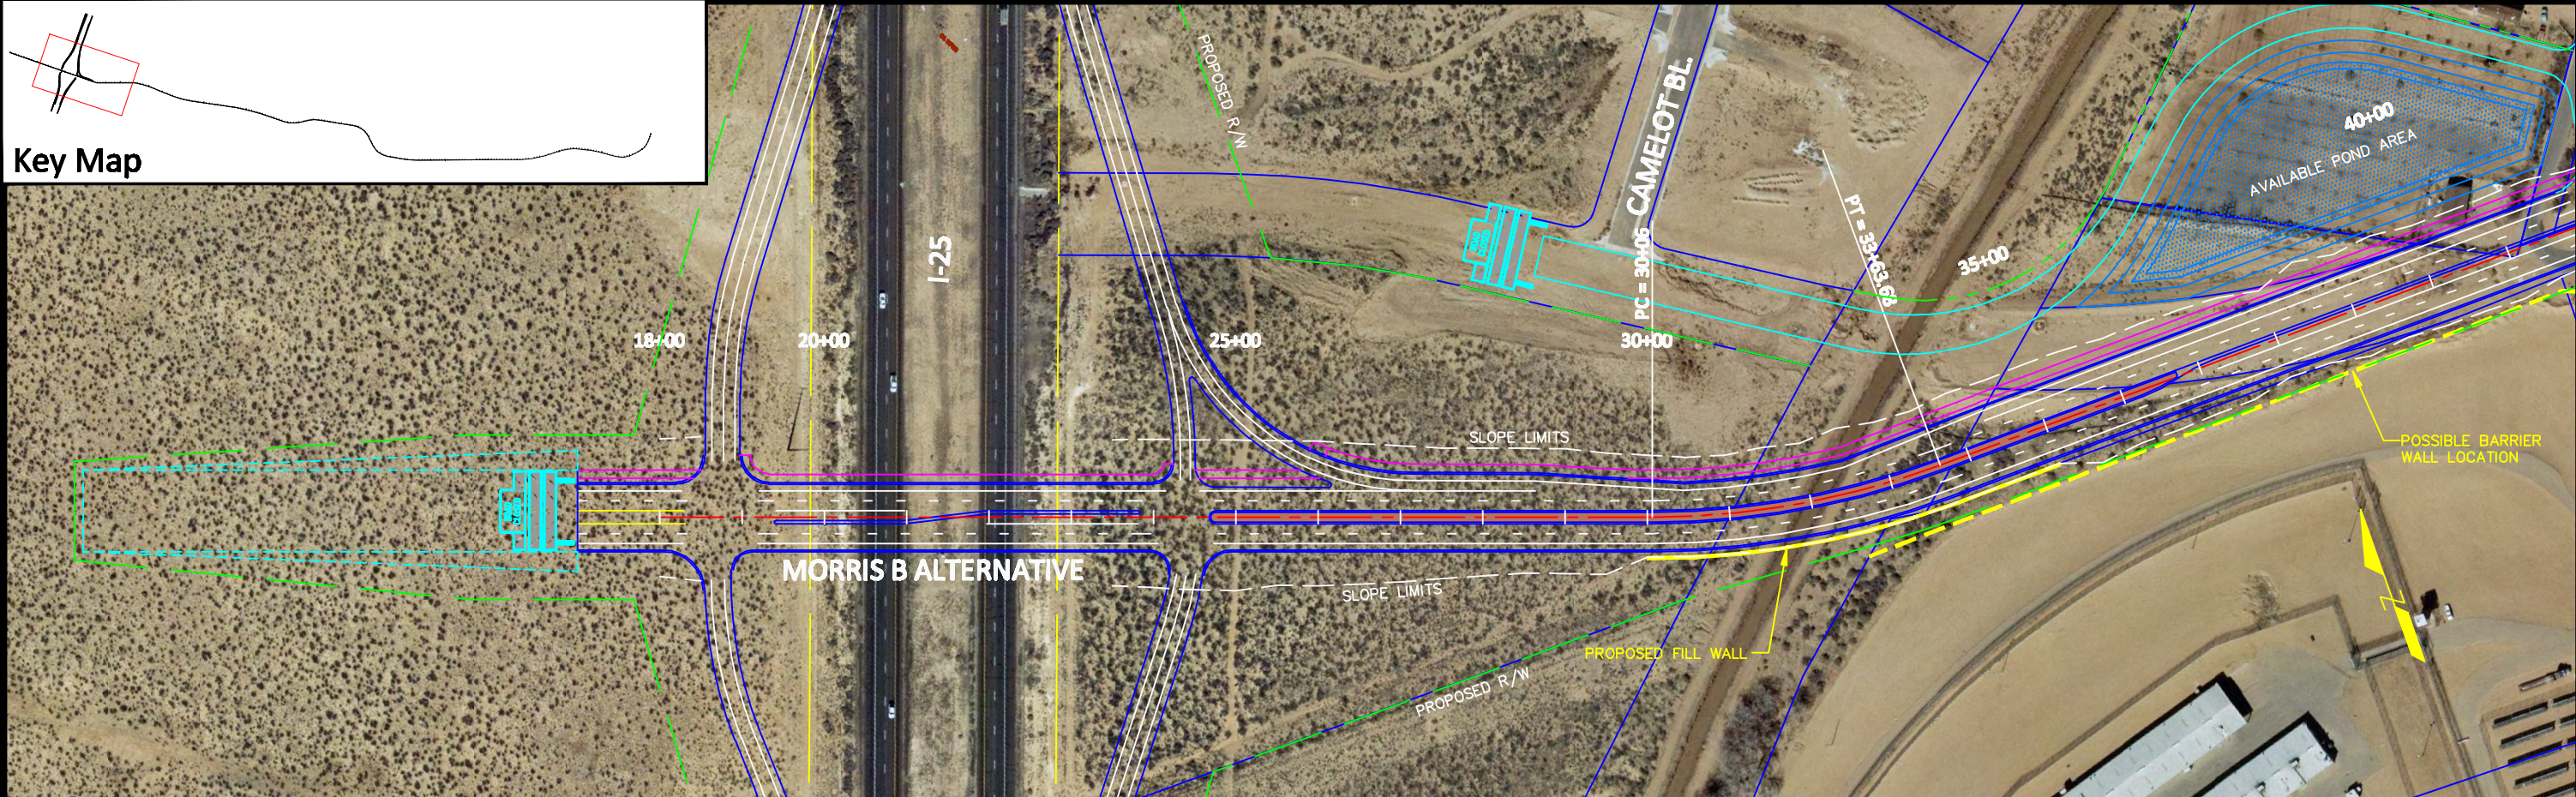

PRELIMINARY
NOT FOR
CONSTRUCTION


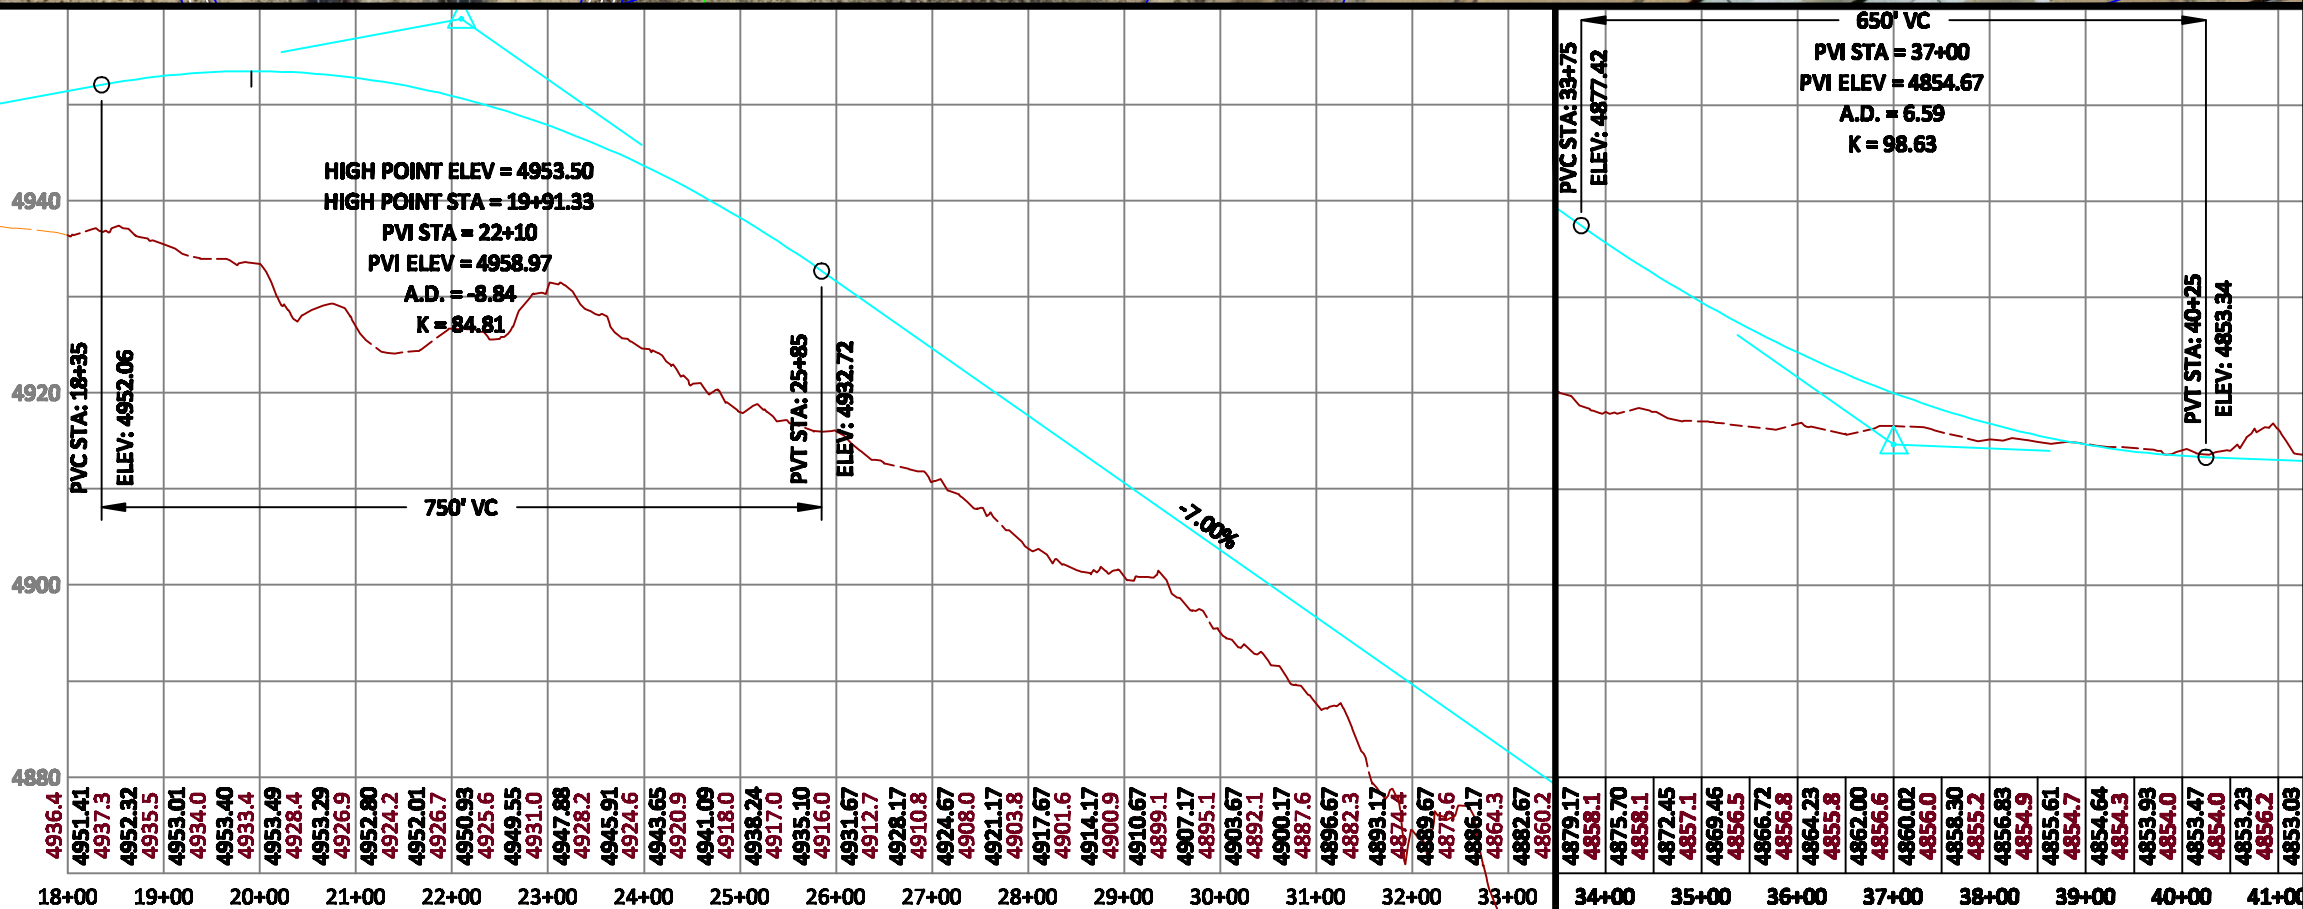




REV	BY	DATE	DESCRIPTION

DESIGN:	NLA	SCALE:	1"=100'
DRAWN:	NLA	DATE:	11/29/11
CHECKED:	CEB	APPROVED:	
CAD FILENAME:			



LOS LUNAS CORRIDOR STUDY	
MORRIS B ALTERNATIVE	
PLAN & PROFILE	
DRAWING NO. :	SHEET: 1 OF 9

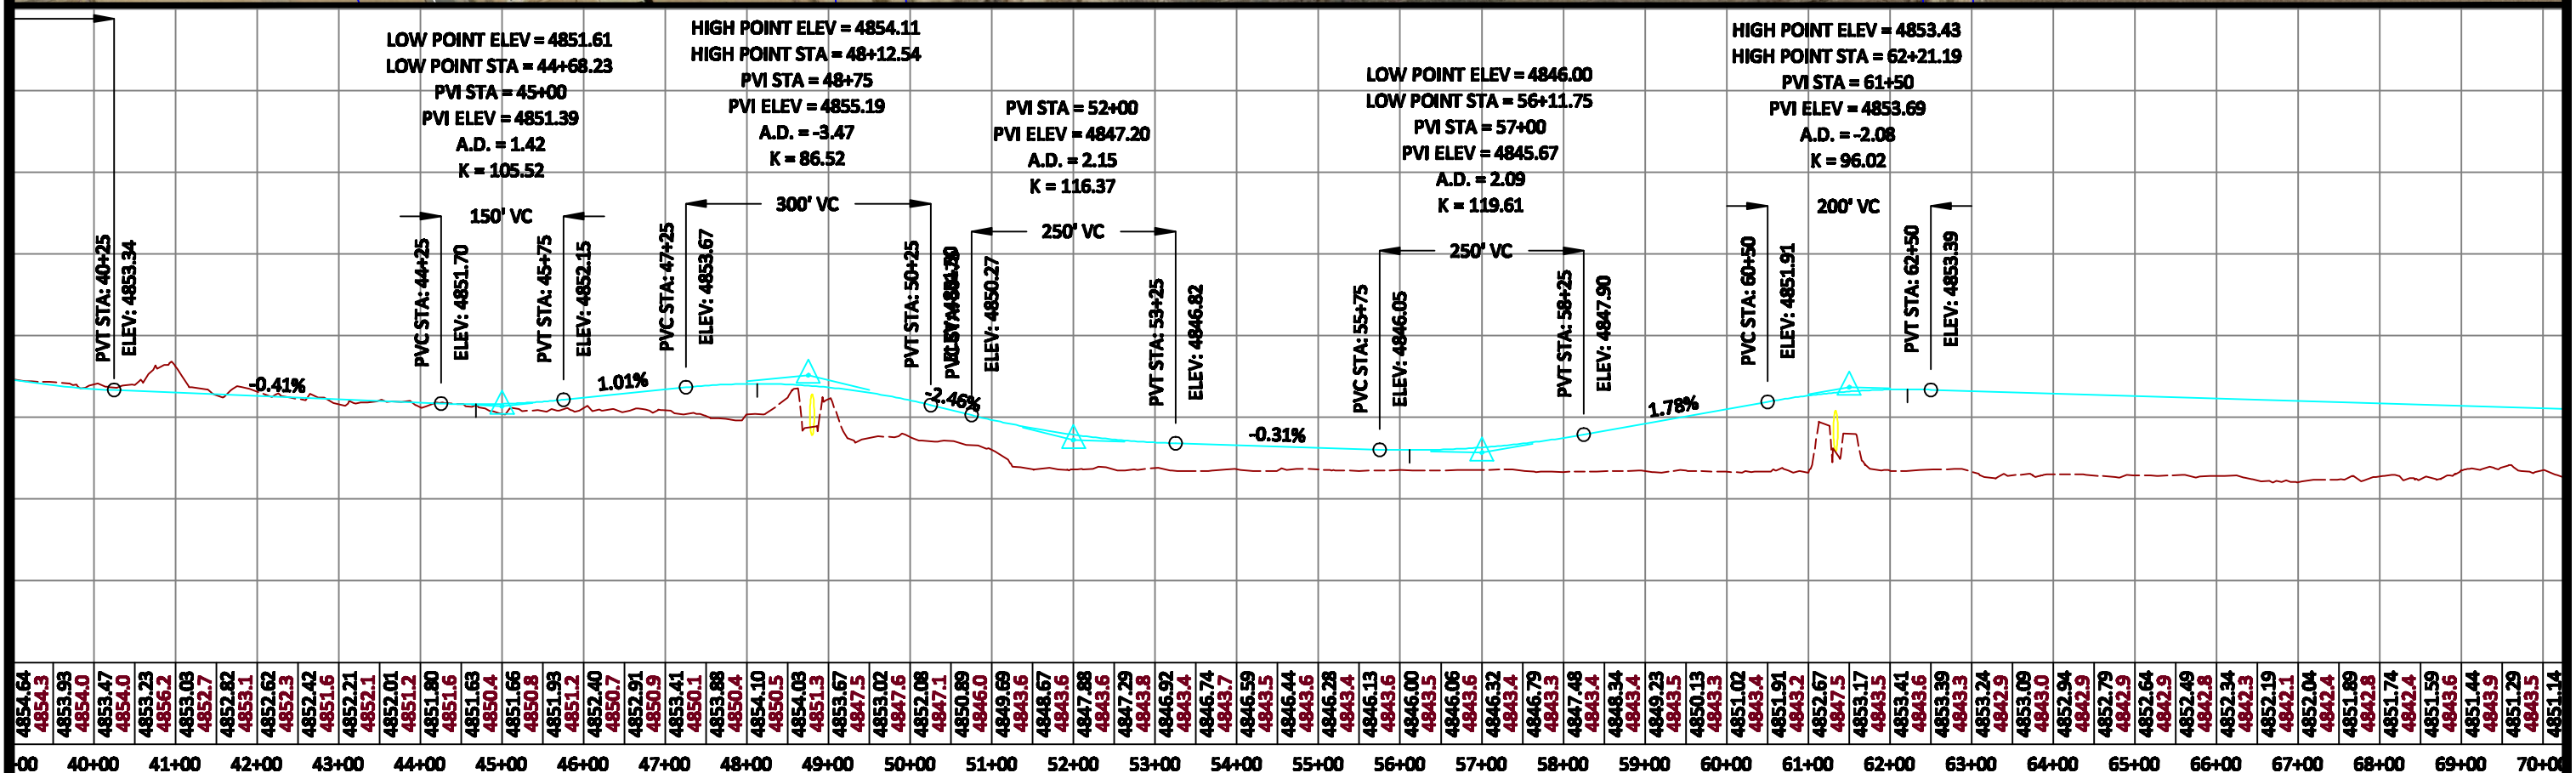
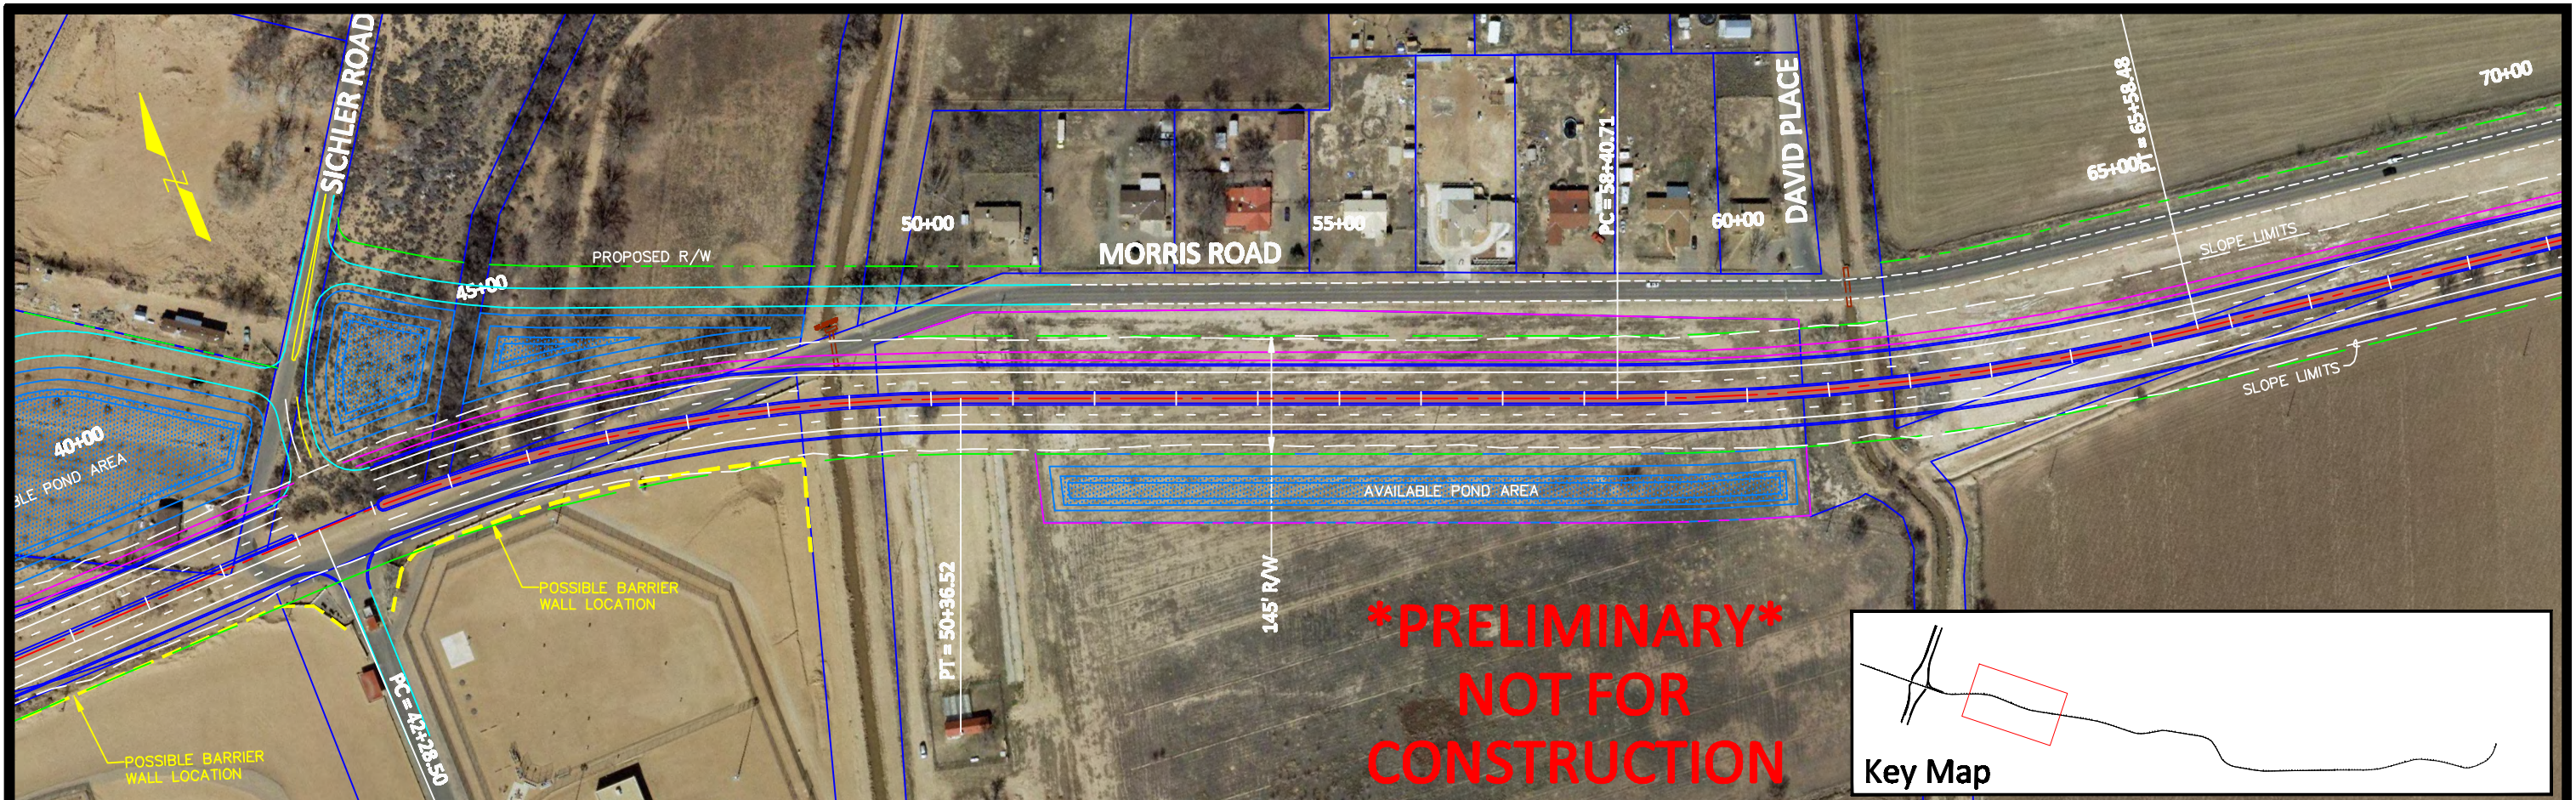



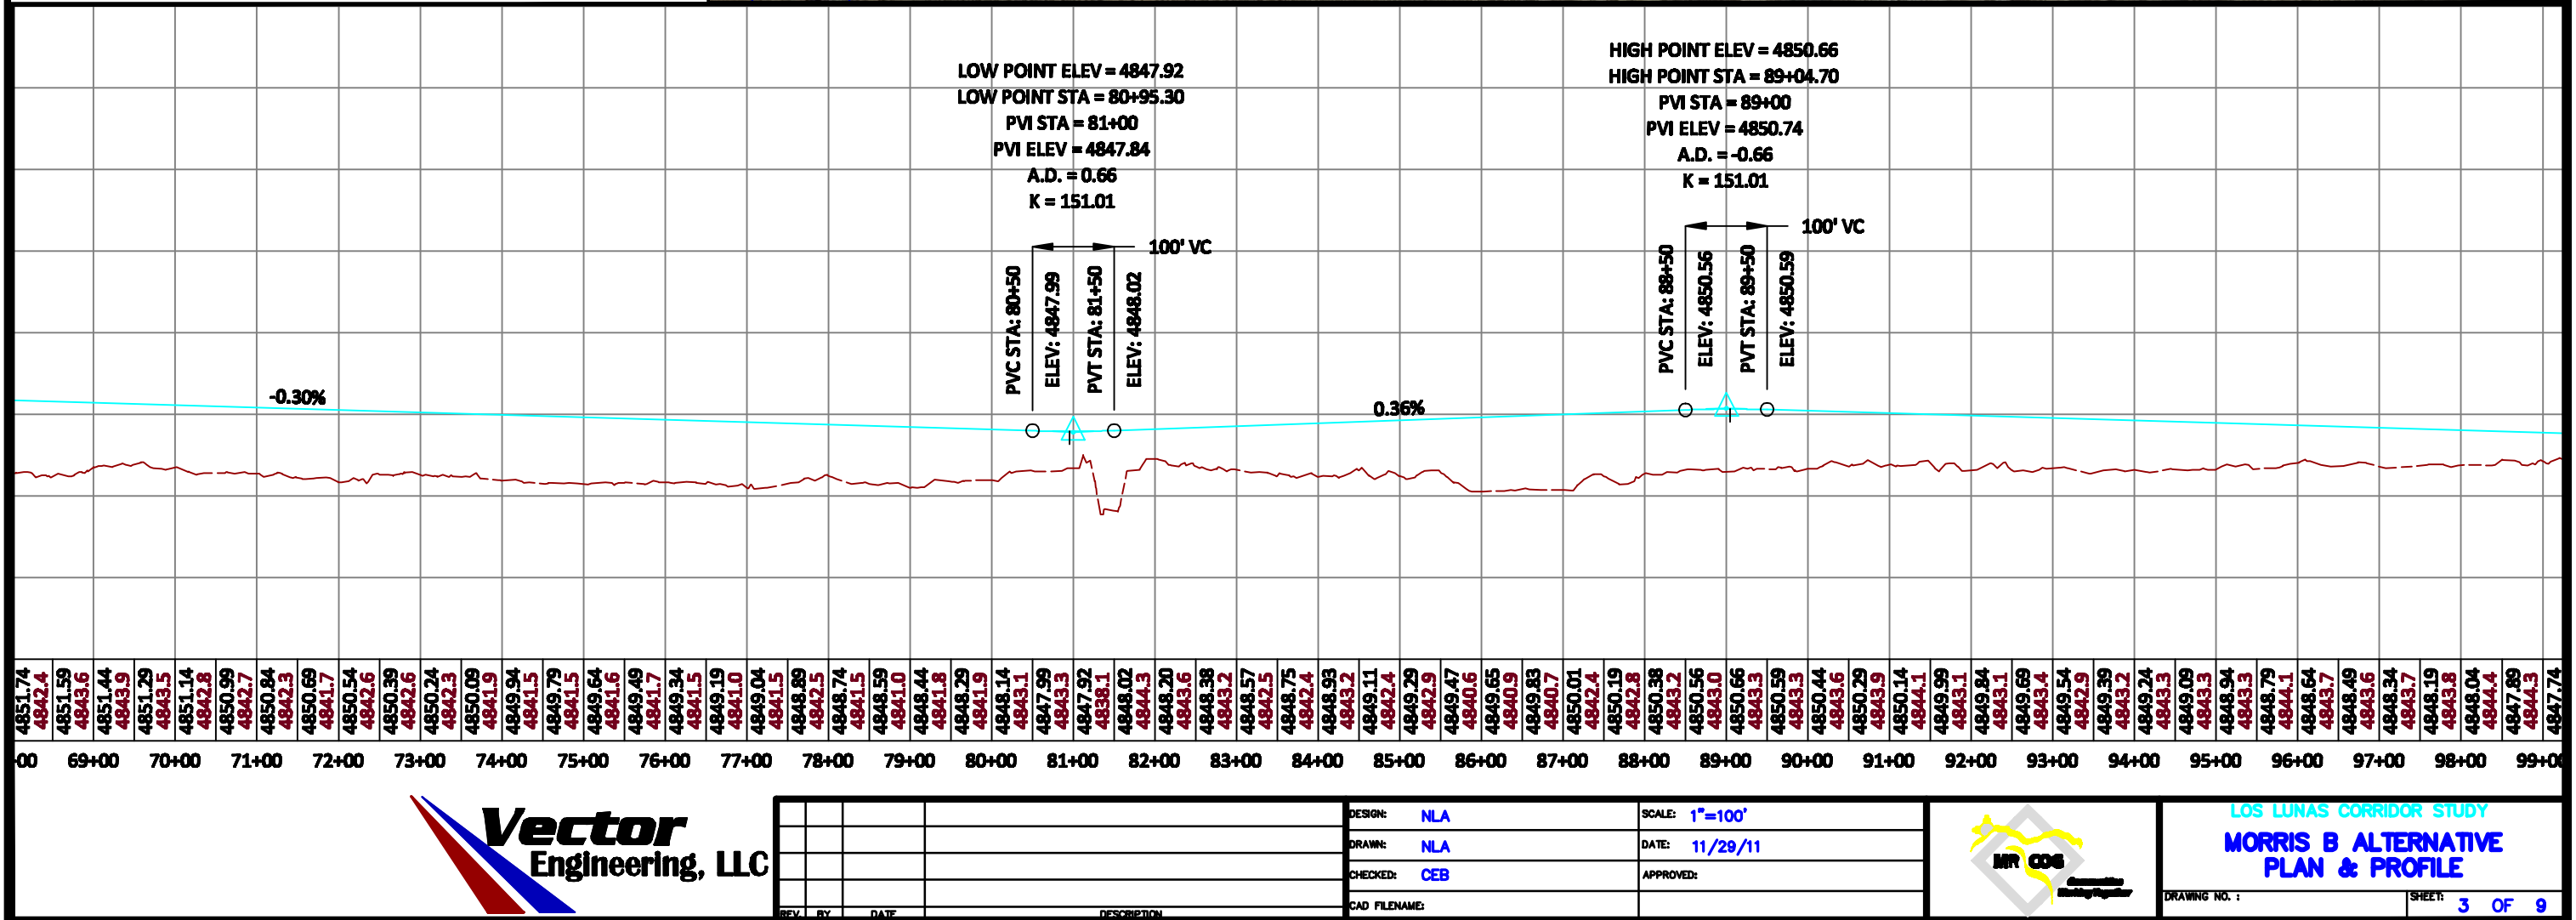
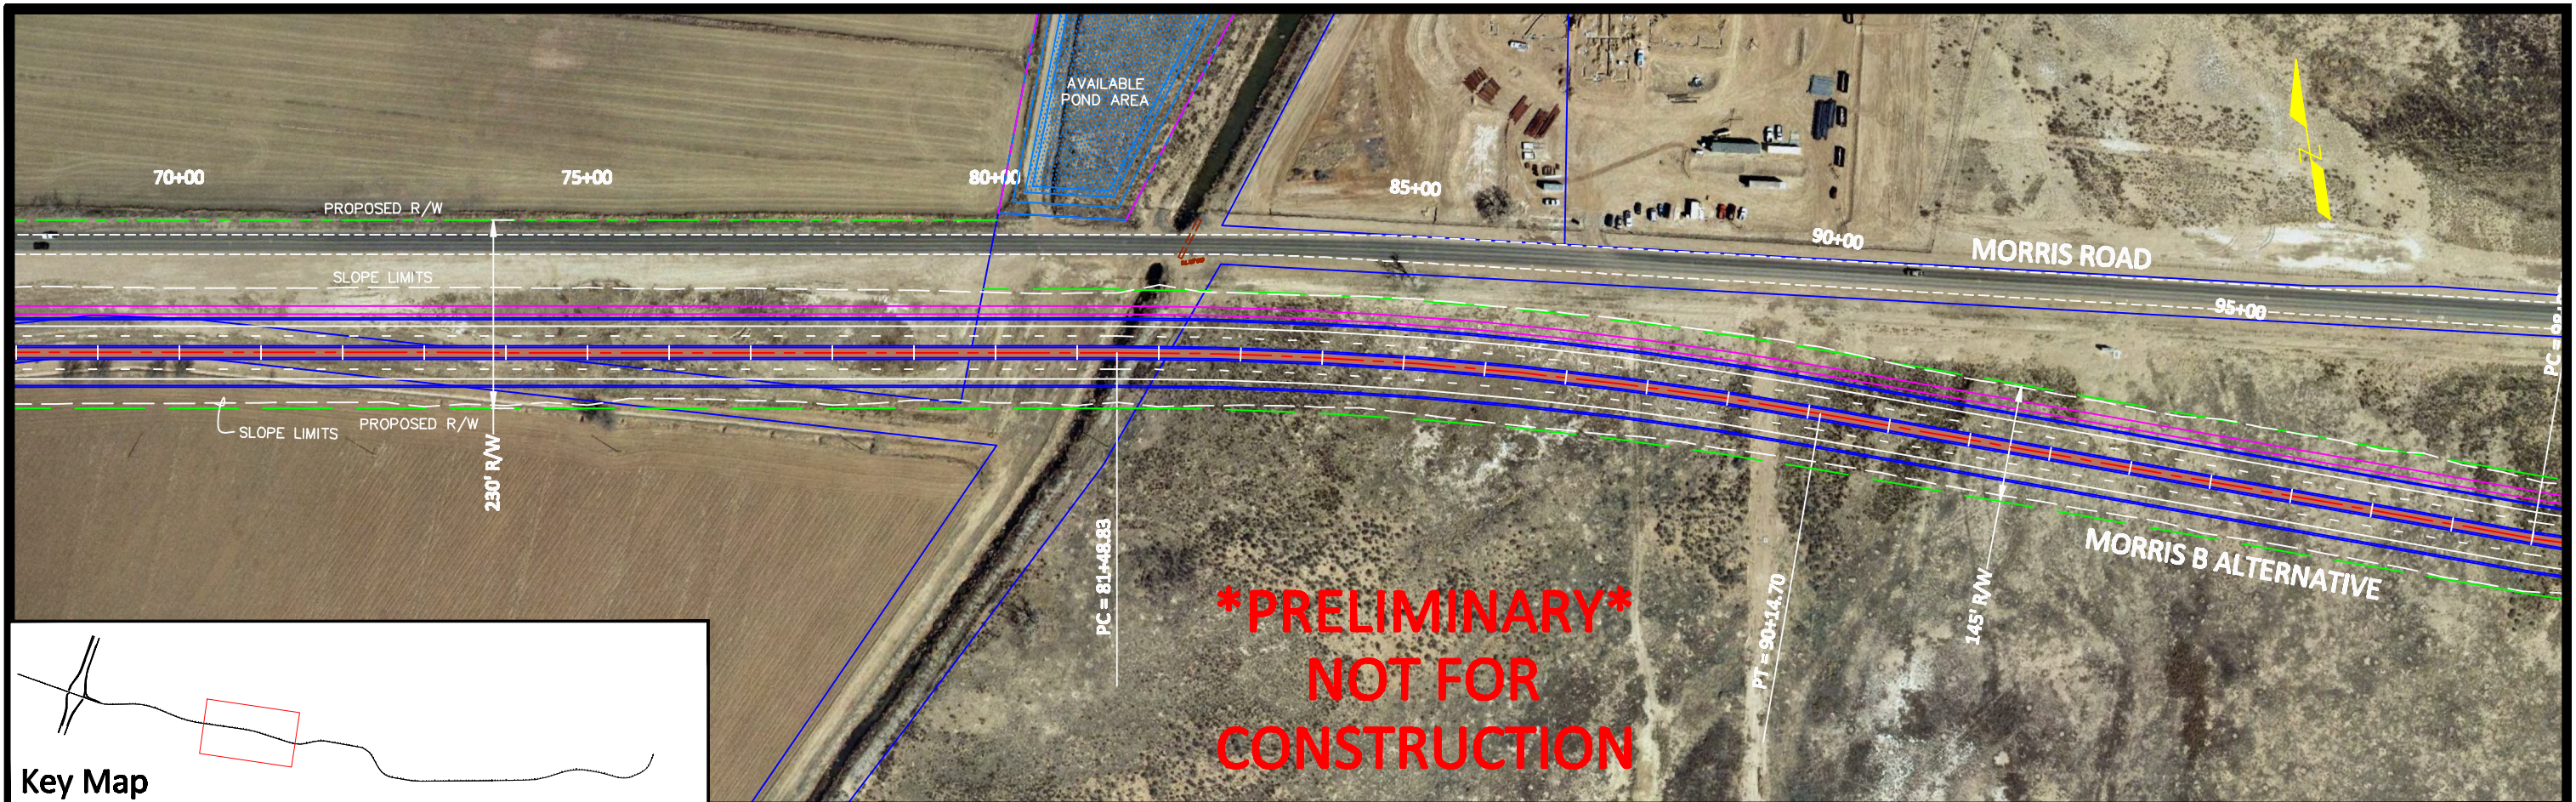


REV	BY	DATE	DESCRIPTION

DESIGN:	NLA	SCALE:	1"=100'
DRAWN:	NLA	DATE:	11/29/11
CHECKED:	CEB	APPROVED:	
CAD FILENAME:			




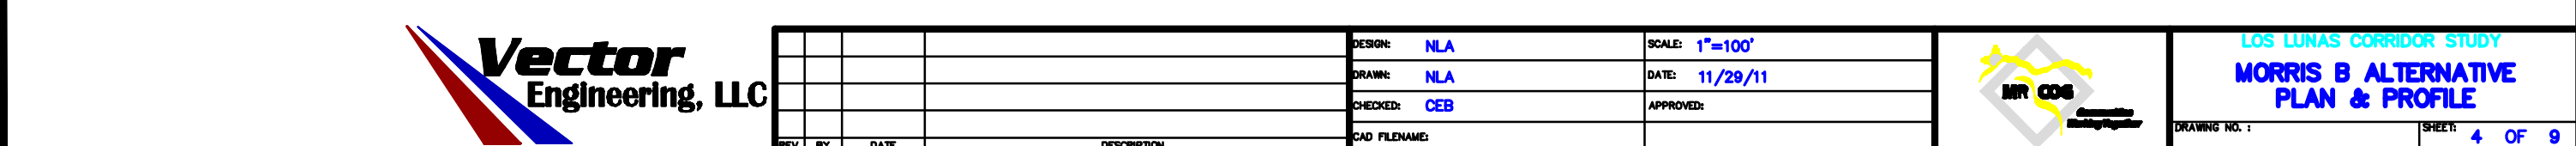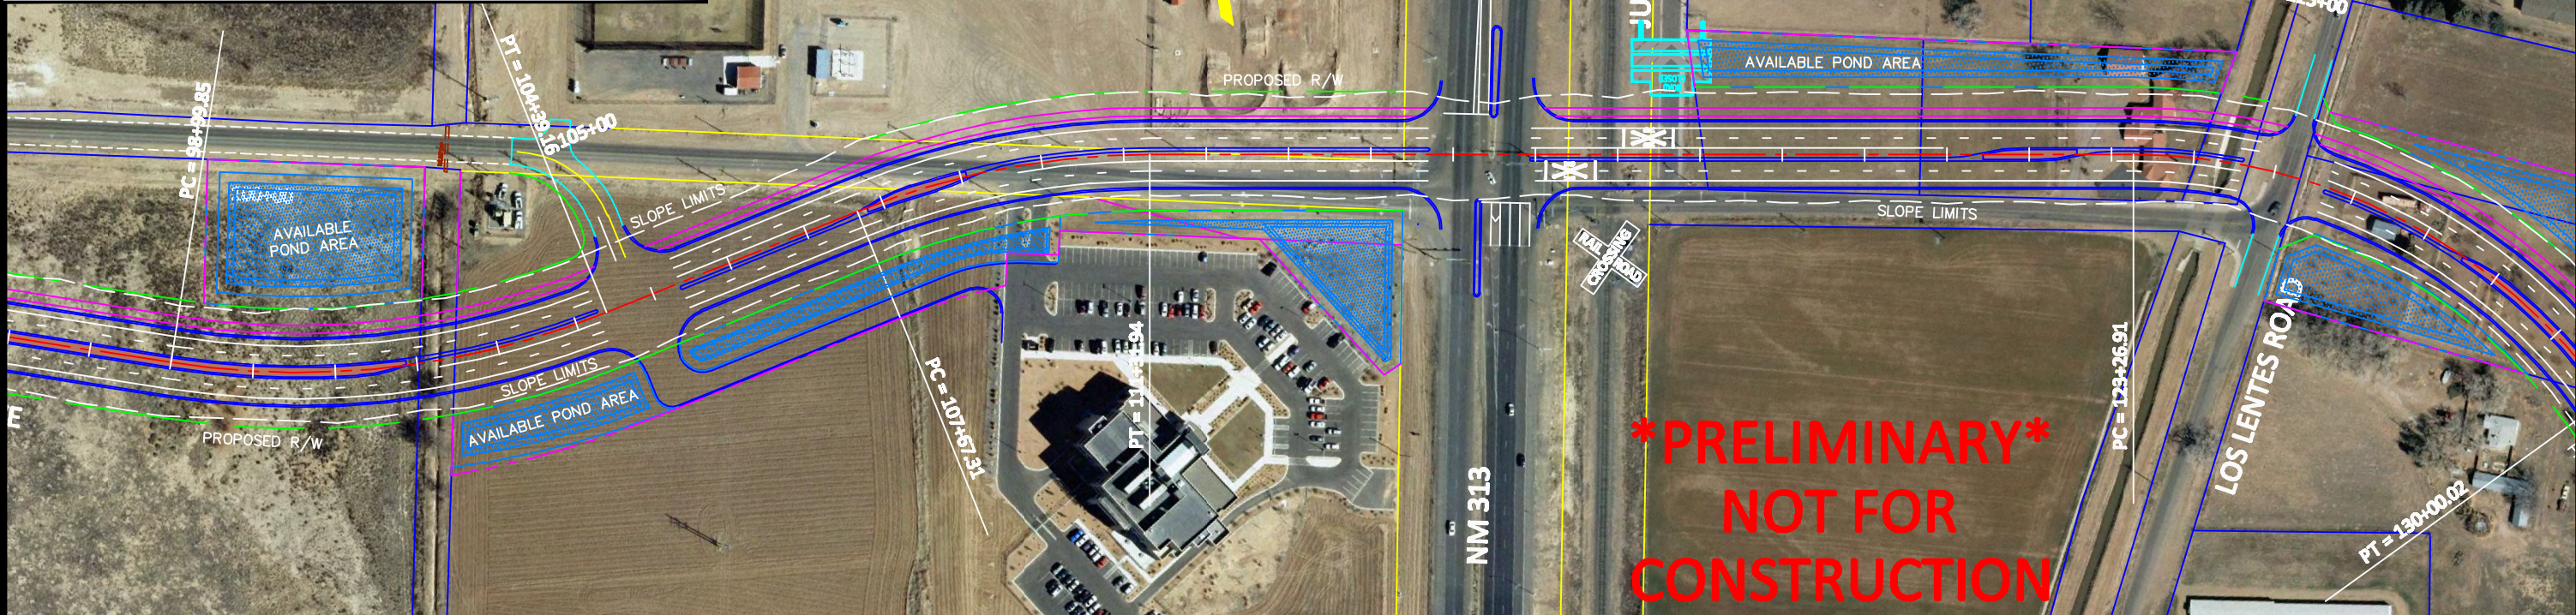

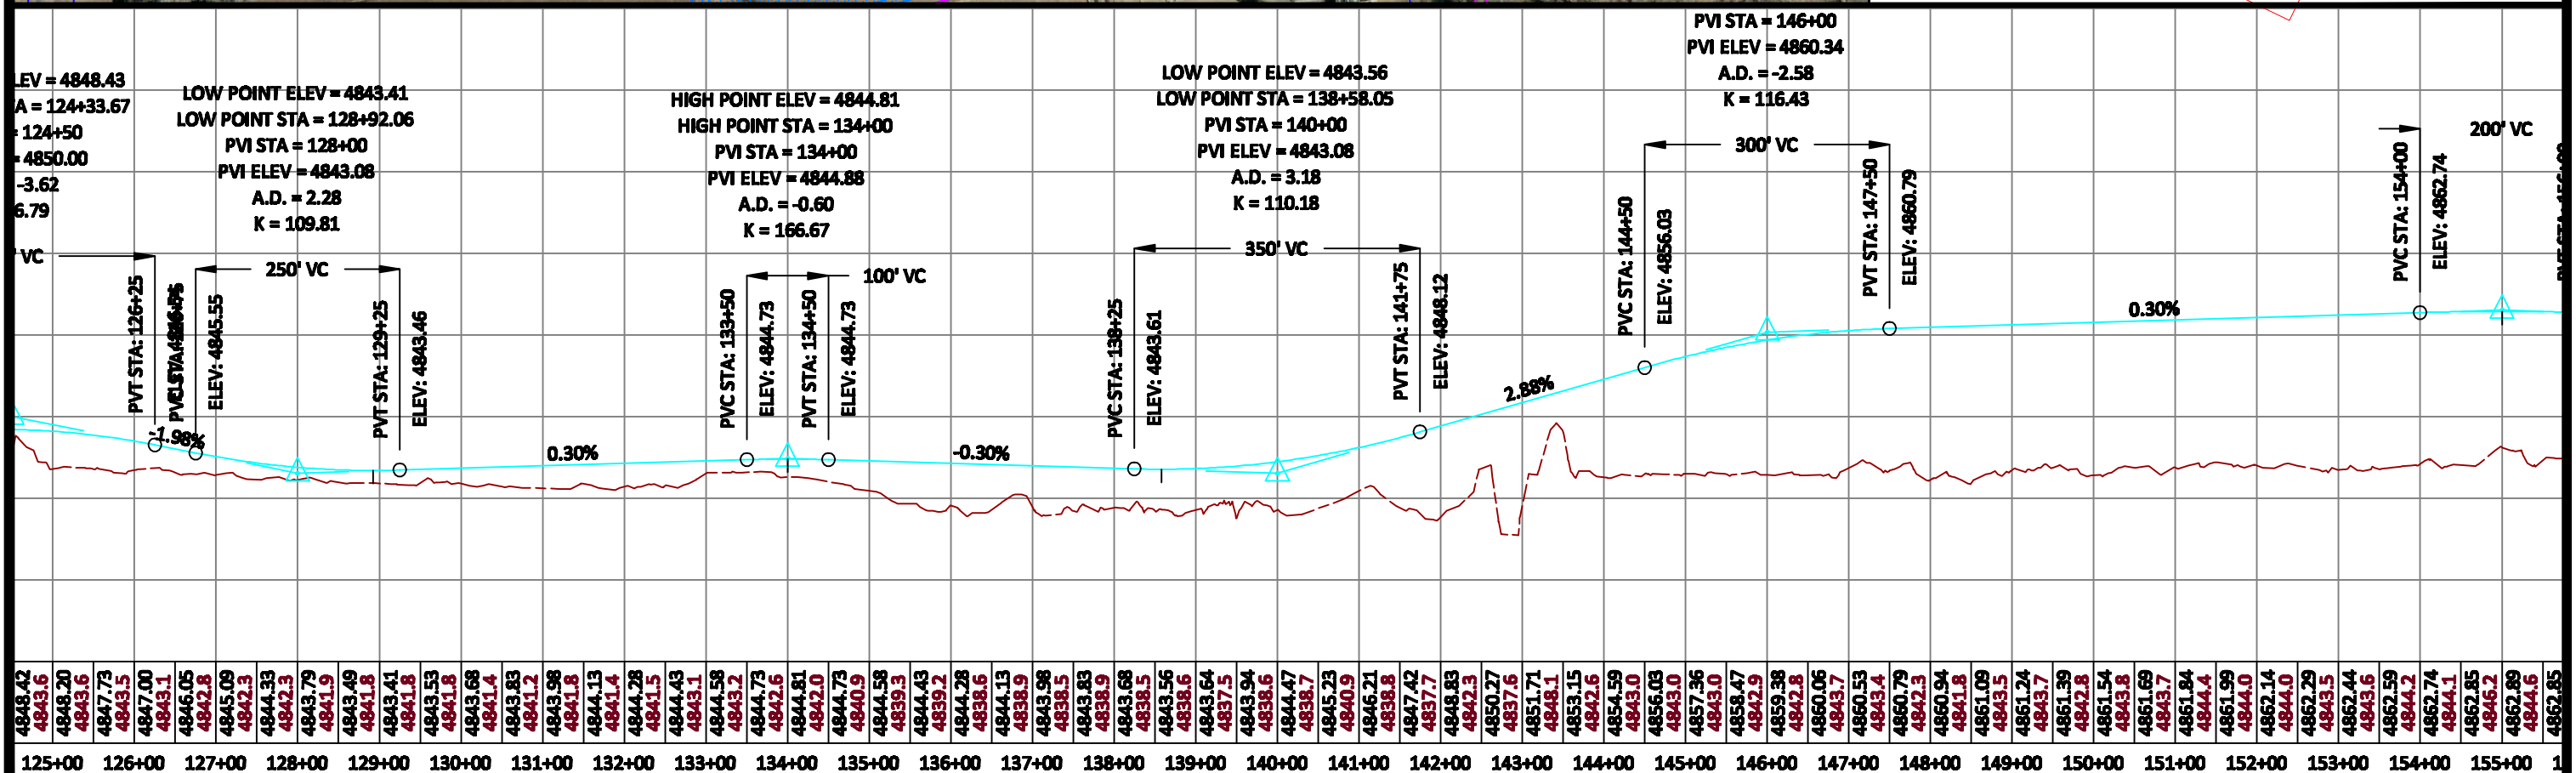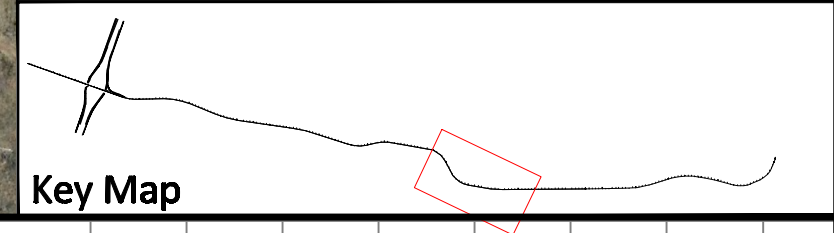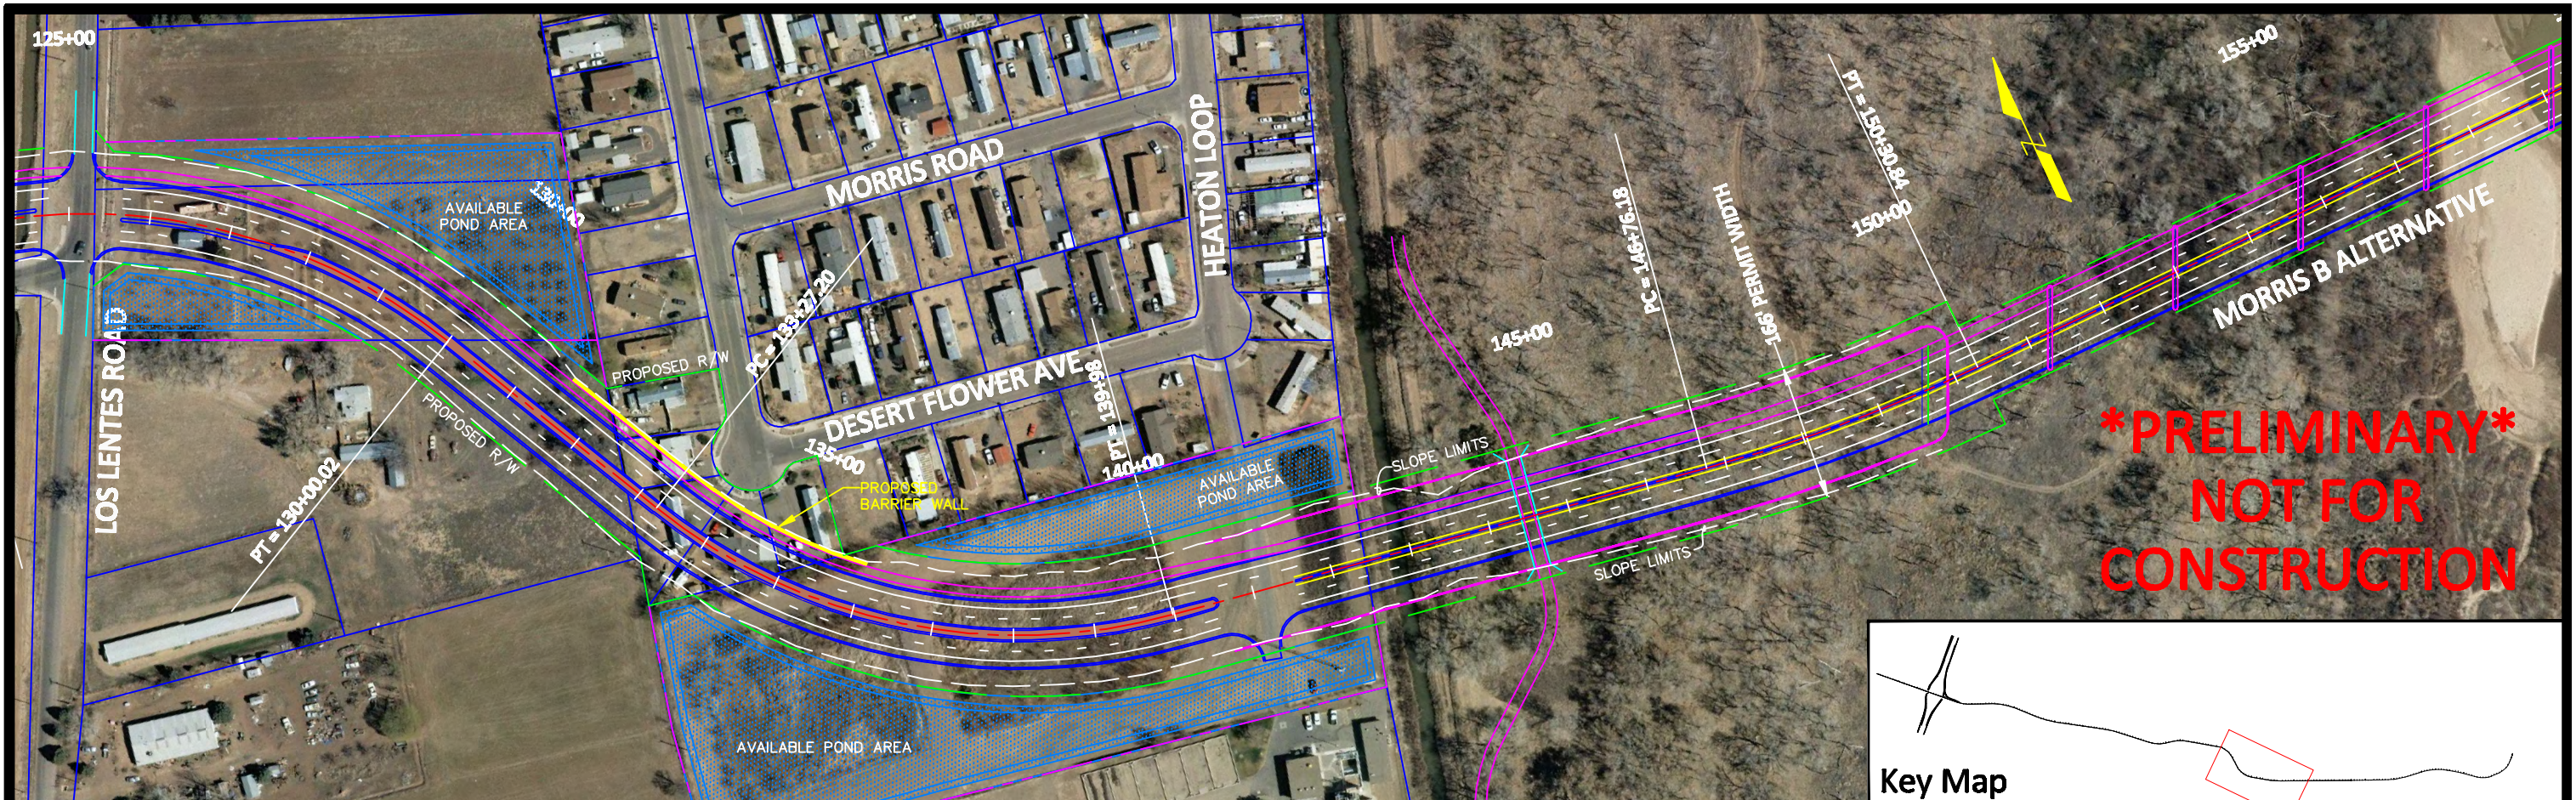




Key Map

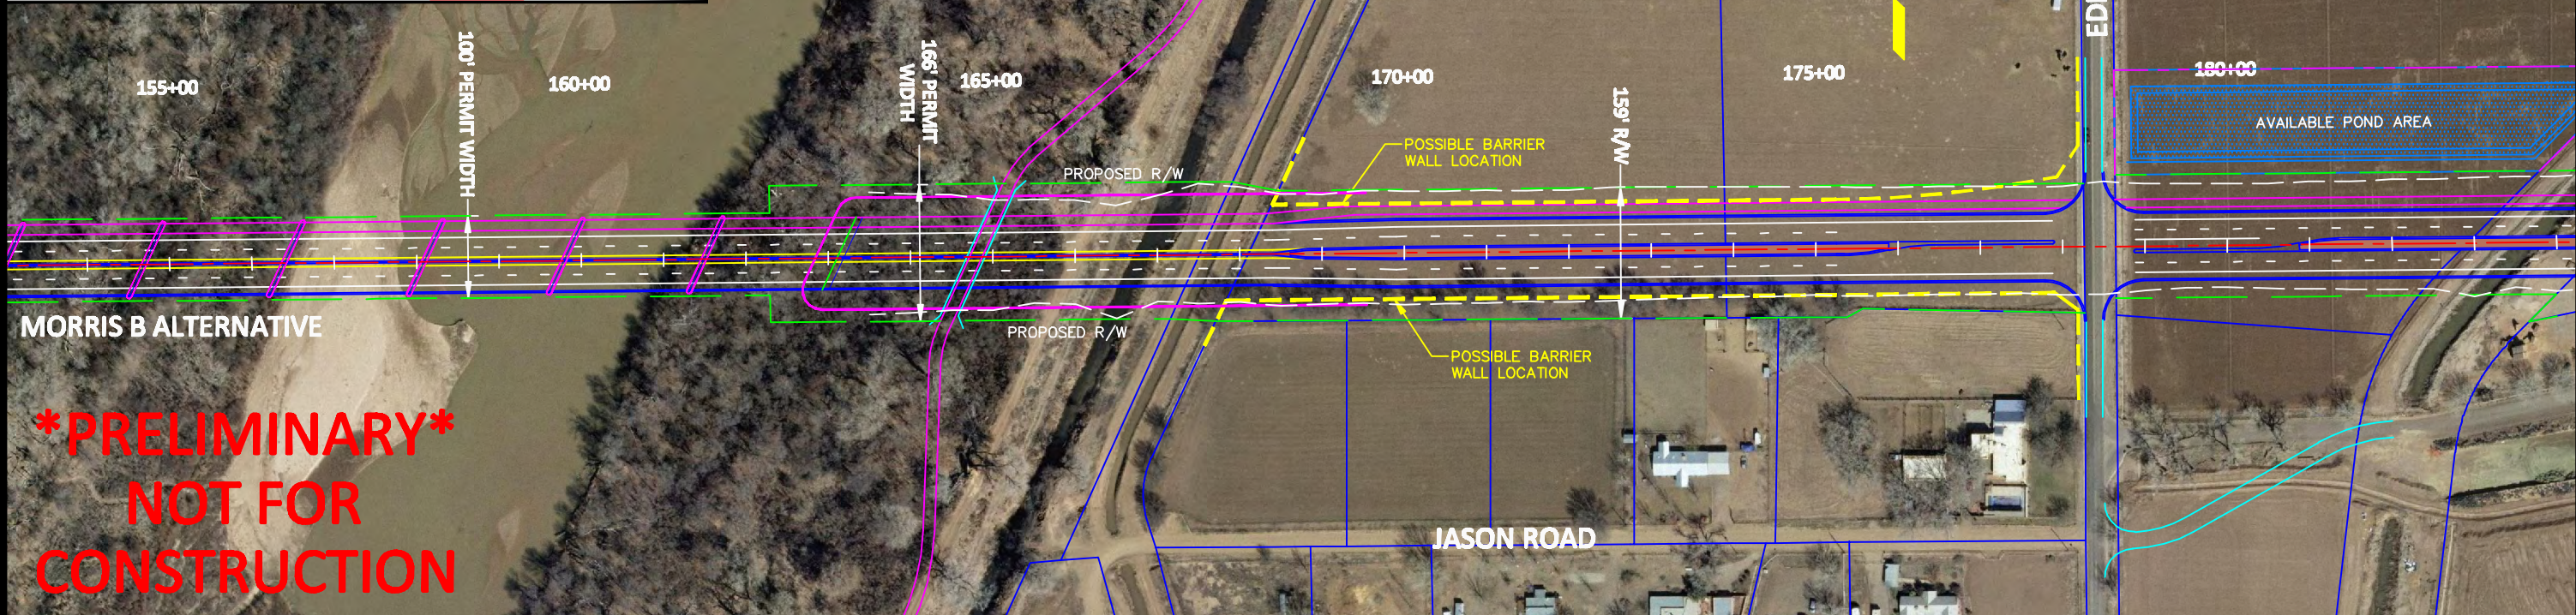

MORRIS B ALTERNATIVE

PRELIMINARY
NOT FOR
CONSTRUCTION

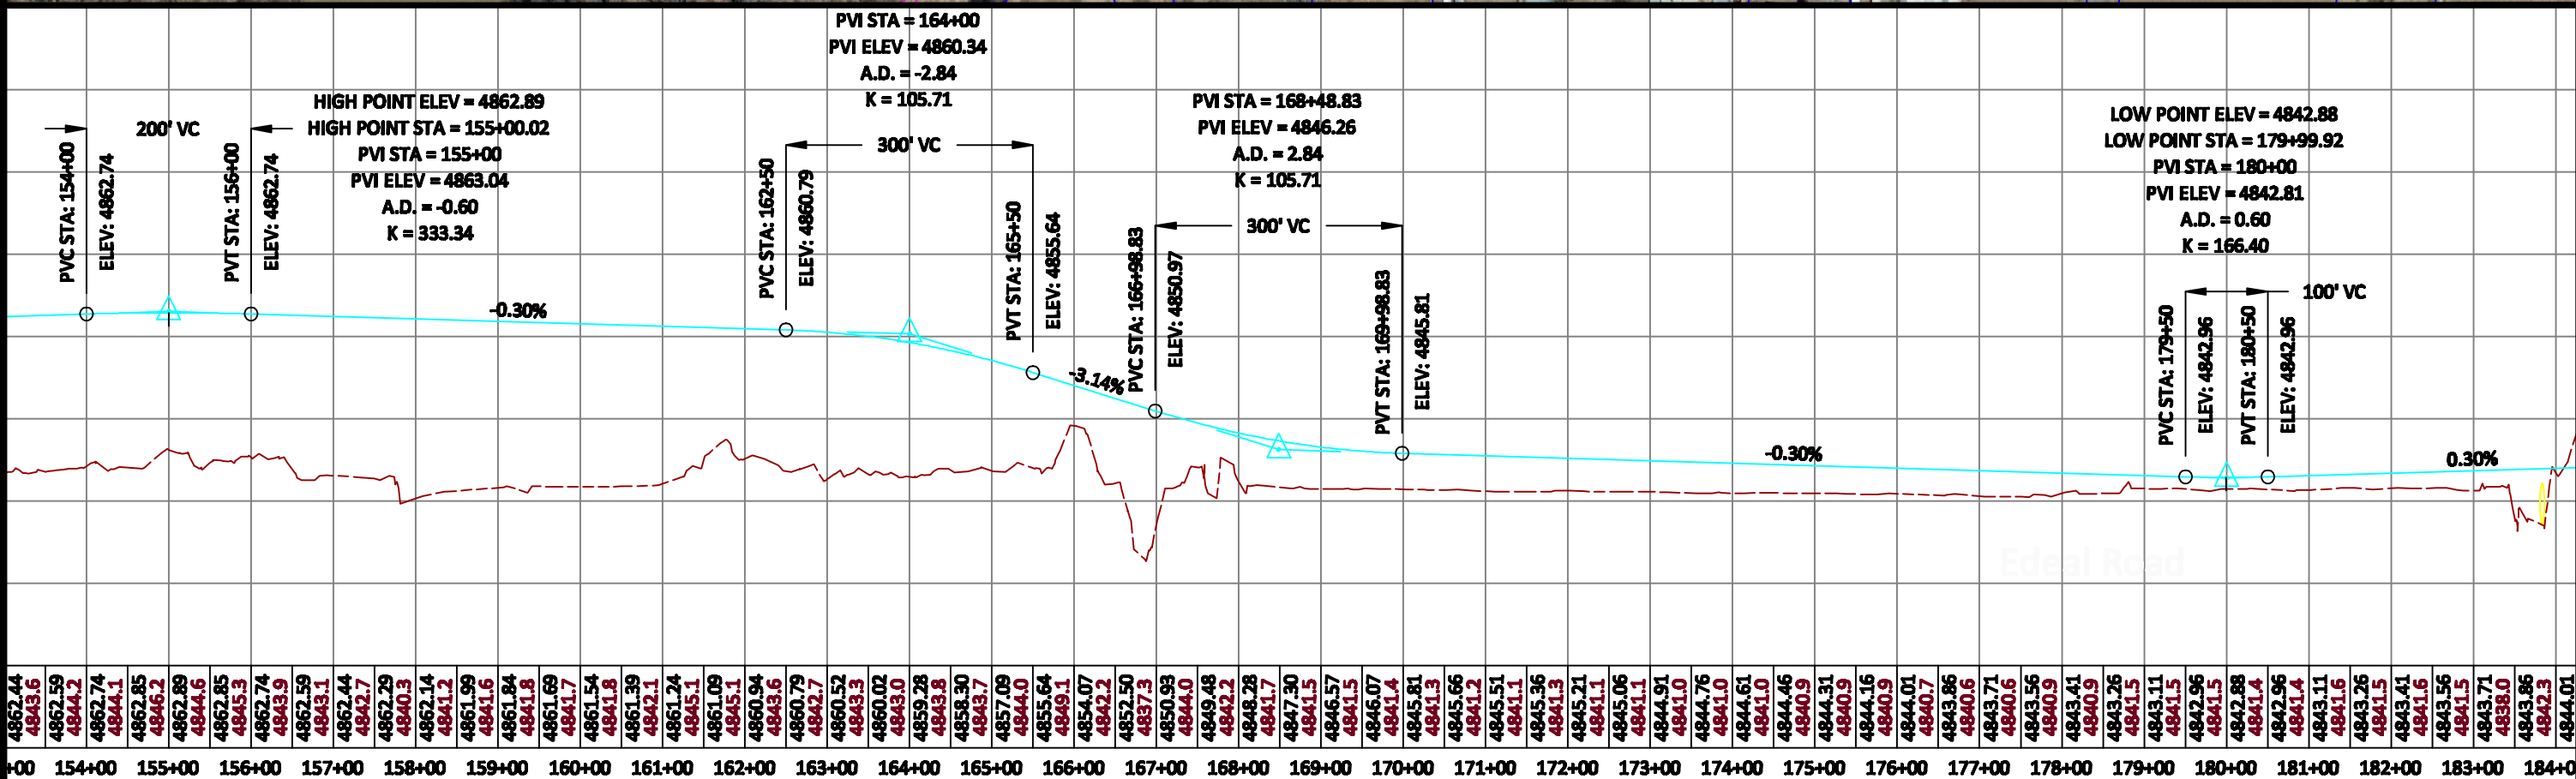



4862.44	4862.59	4862.74	4862.85	4862.89	4862.85	4862.74	4862.59	4862.44	4862.29	4862.14	4861.99	4861.84	4861.69	4861.54	4861.39	4861.24	4861.09	4860.94	4860.79	4860.52	4860.02	4859.28	4858.30	4857.09	4855.64	4854.07	4852.50	4850.93	4849.48	4848.28	4847.30	4846.57	4846.07	4845.81	4845.66	4845.51	4845.36	4845.21	4845.06	4844.91	4844.76	4844.61	4844.46	4844.31	4844.16	4844.01	4843.86	4843.71	4843.56	4843.41	4843.26	4843.11	4842.96	4842.88	4842.96	4843.11	4843.26	4843.41	4843.56	4843.71	4843.86	4844.01	
4843.6	4844.2	4844.1	4844.6	4844.6	4844.6	4844.6	4844.1	4843.7	4843.2	4842.7	4842.2	4841.6	4841.1	4840.6	4320.1	43




REV	BY	DATE	DESCRIPTION


DESIGN:	NLA	SCALE:	1"=100'
DRAWN:	NLA	DATE:	11/29/11
CHECKED:	CEB	APPROVED:	
CAD FILENAME:			



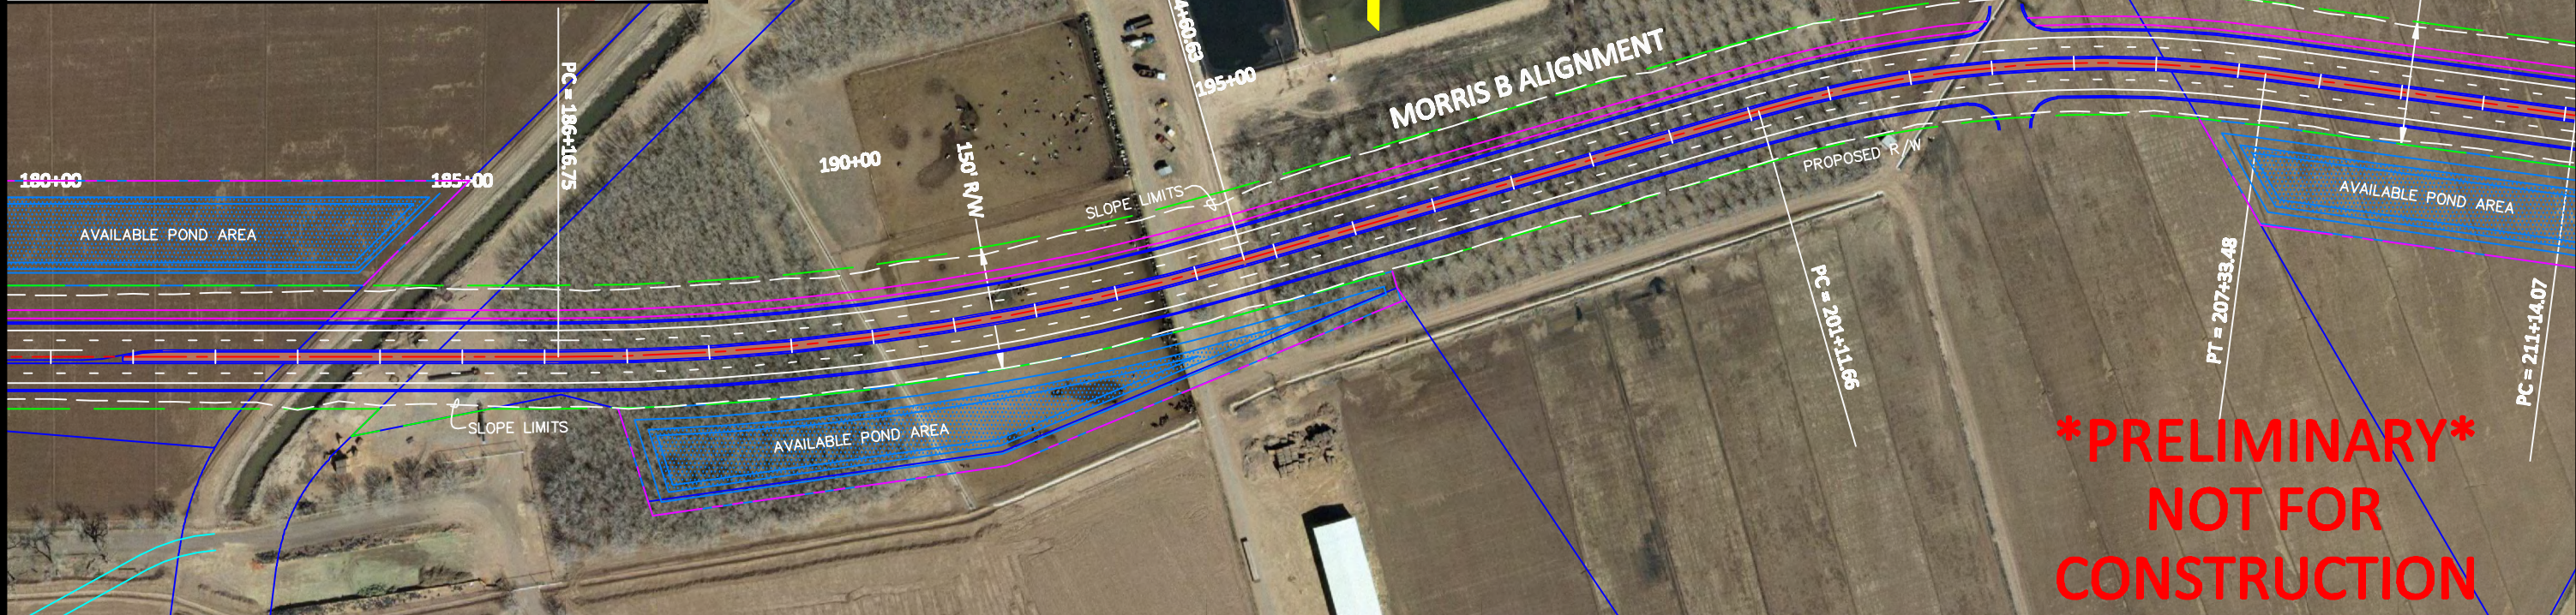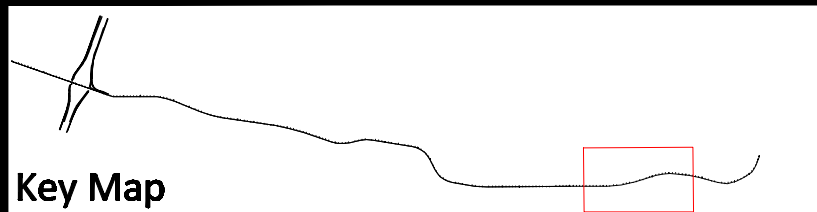



PRELIMINARY
NOT FOR
CONSTRUCTION

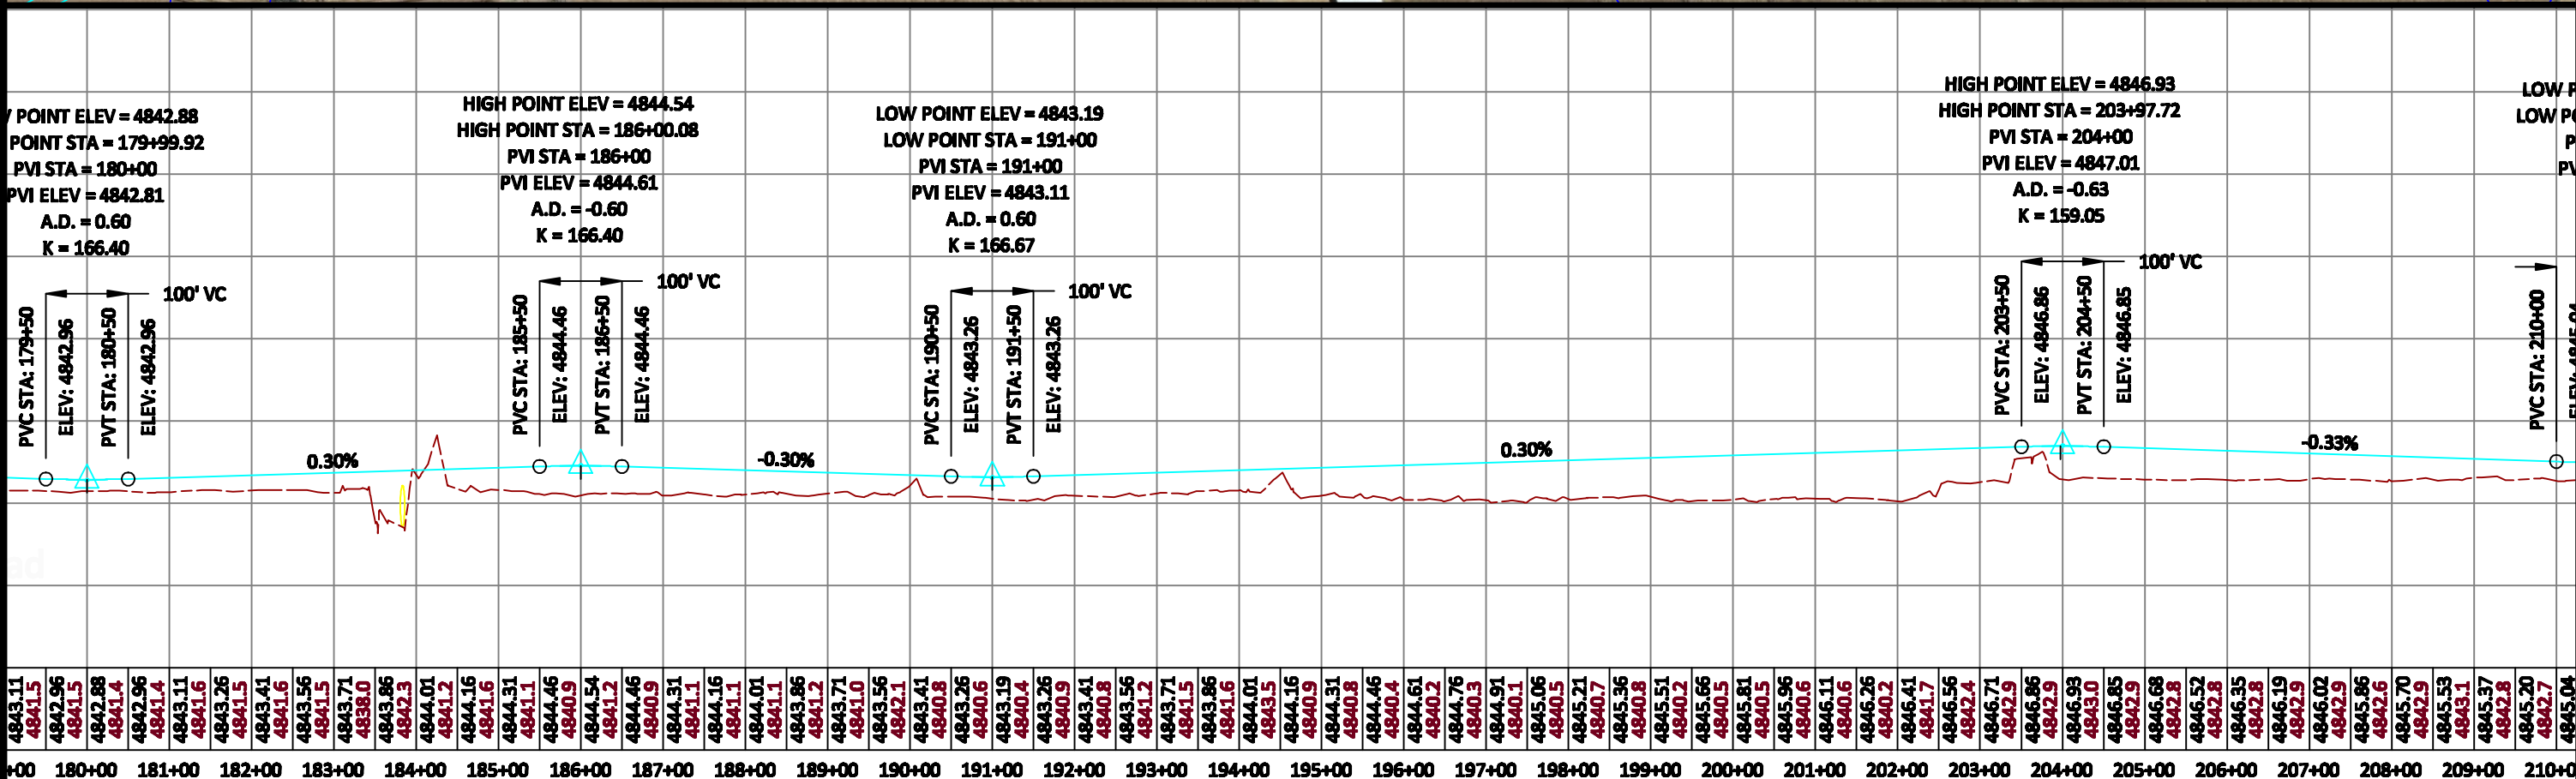

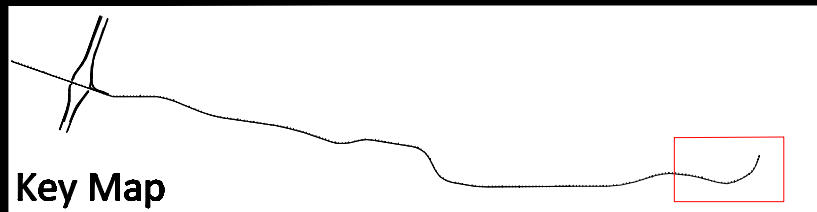

Key Map

PRELIMINARY
NOT FOR
CONSTRUCTION

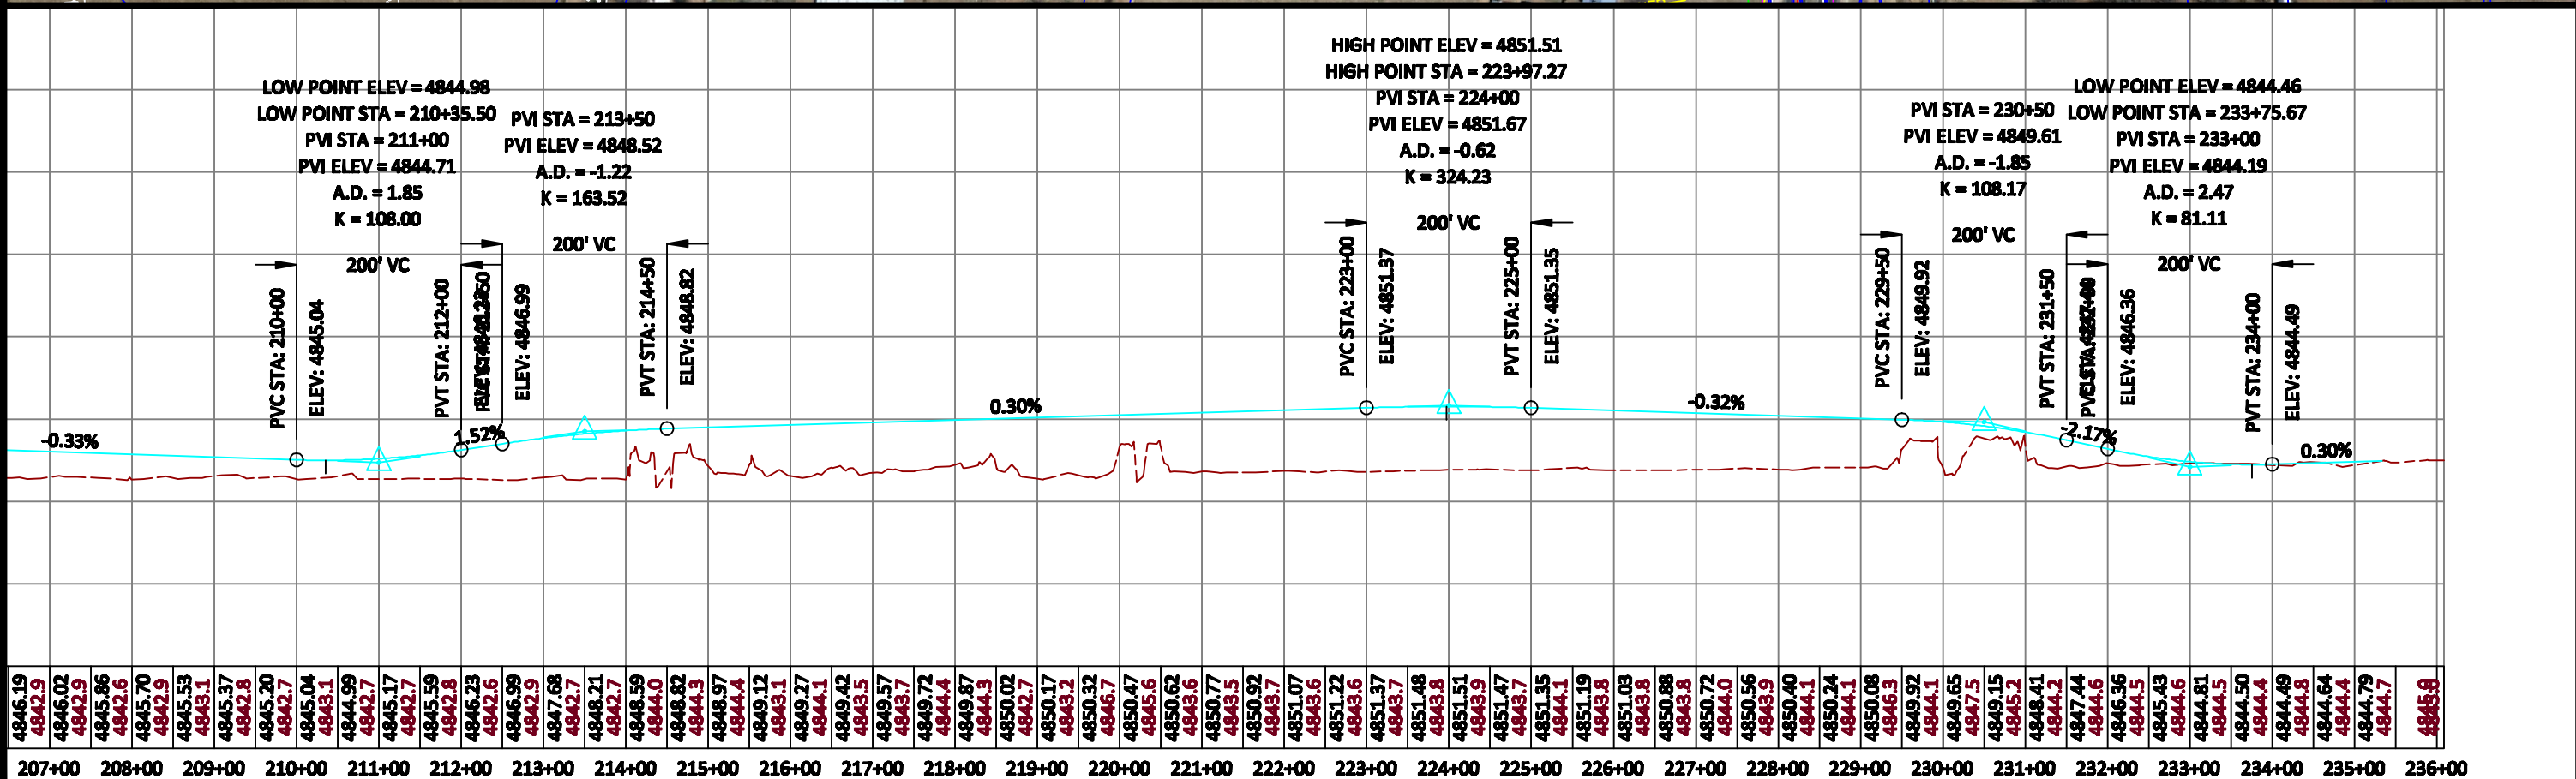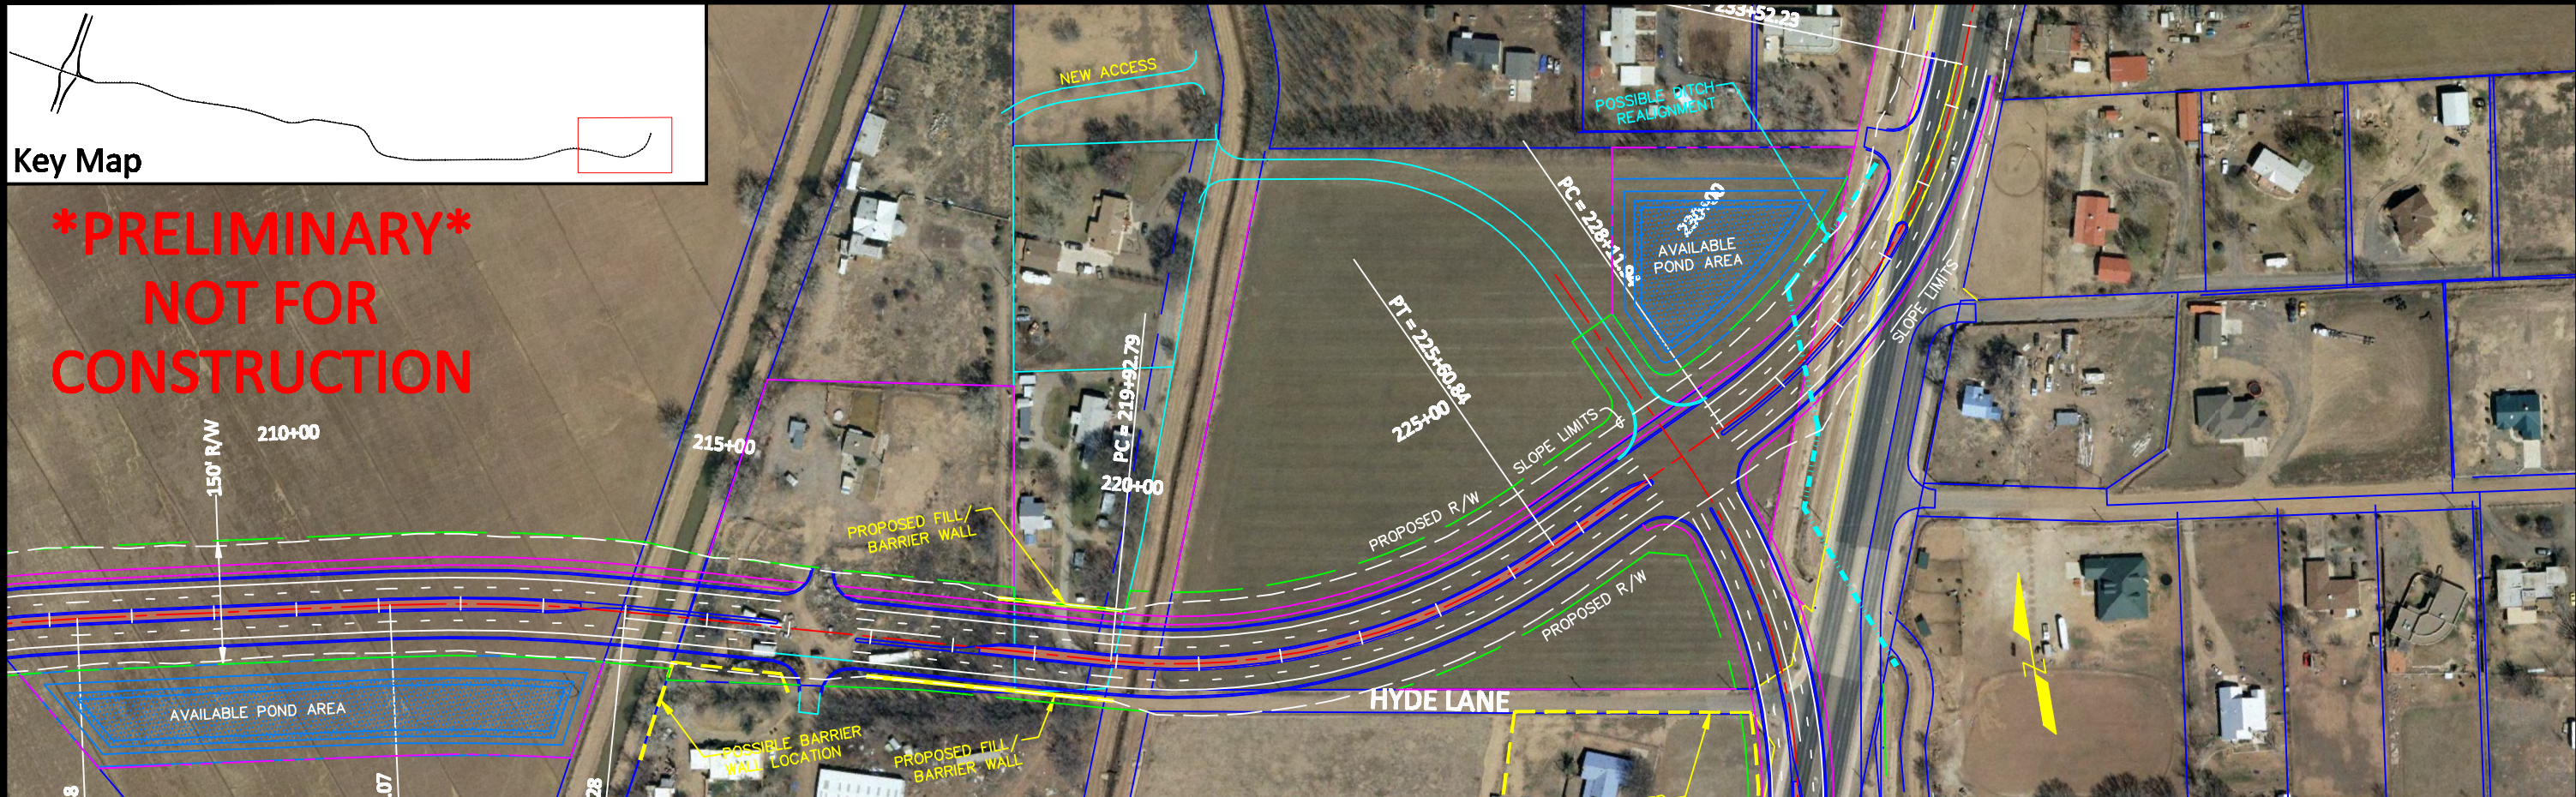

REV	BY	DATE	DESCRIPTION

DESIGN:	NLA
DRAWN:	NLA
CHECKED:	CEB
CAD FILENAME:	

SCALE:	1"=100'
DATE:	11/29/11
APPROVED:	



TITLE SHEET


PRELIMINARY RIGHT-OF-WAY MAPS

LOS LUNAS CORRIDOR STUDY


MORRIS B ALIGNMENT

LENGTH OF PROJECT = 4.2 MILES

LENGTH OF R.O.W. = 4.2 MILES

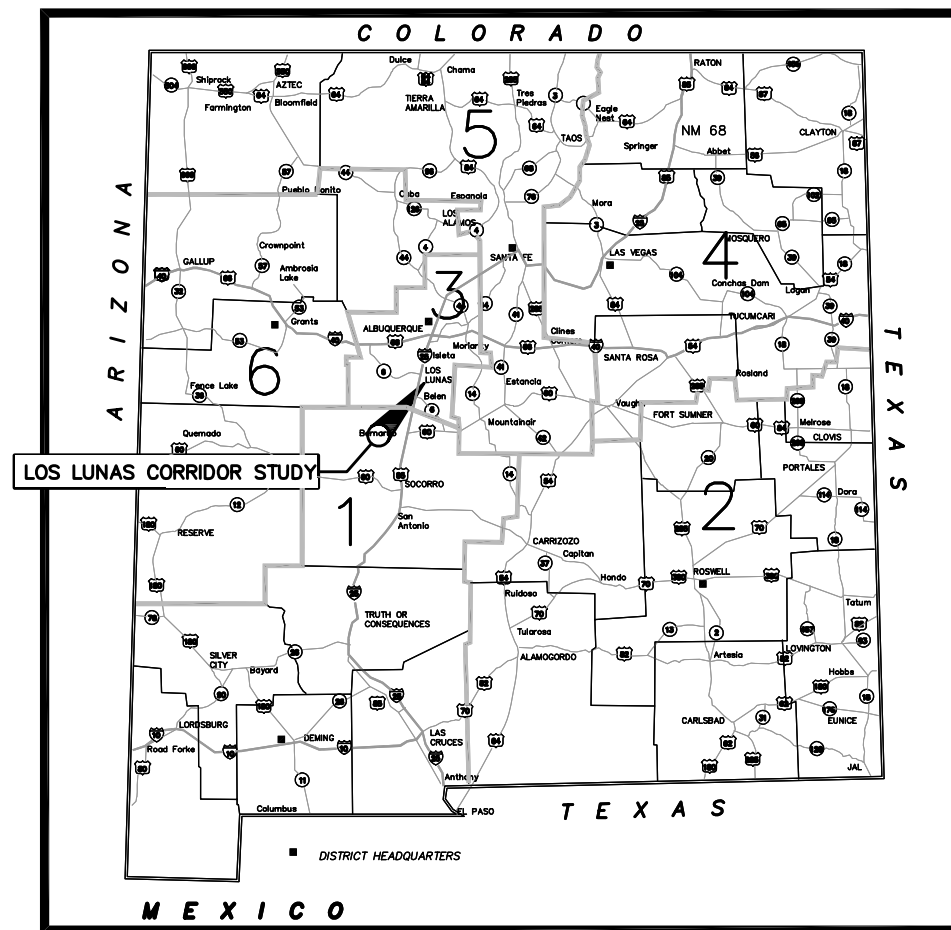

VICINITY MAP

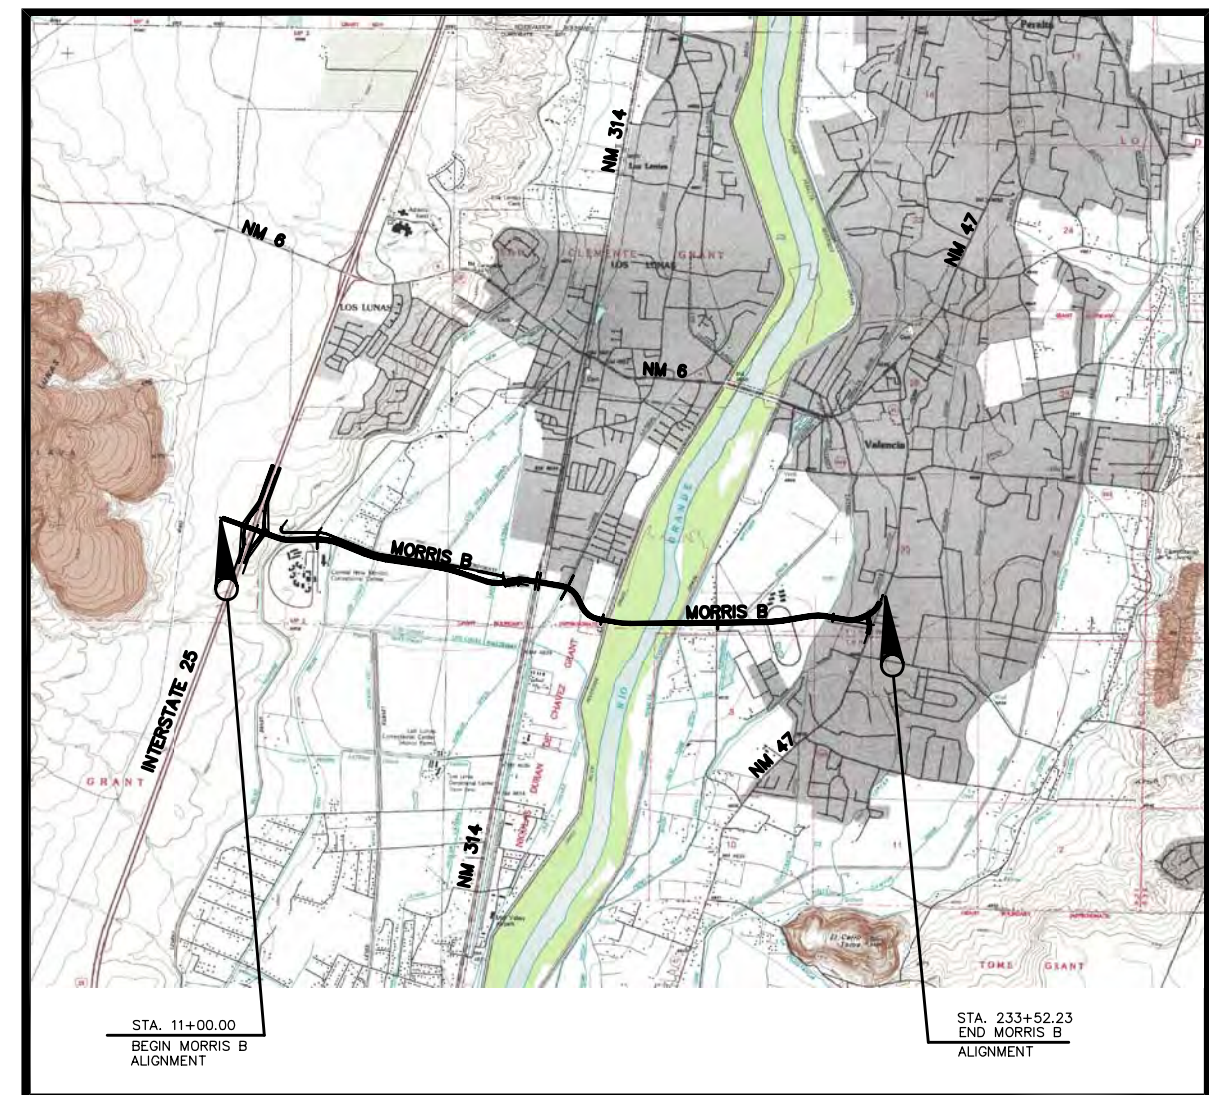

LOCATION MAP

TOTAL RIGHT-OF-WAY ACREAGE
MORRIS B = 112.4±

TOTAL NON-RIGHT-OF-WAY ACREAGE
MORRIS B = 3.6±

ACCESS CONTROLLED

VILLAGE OF LOS LUNAS
PRELIMINARY
RIGHT-OF-WAY MAP
LOS LUNAS CORRIDOR STUDY
MORRIS B. ALIGNMENT
VALENCIA COUNTY
SHEET 1 OF 9

Right-of-Way Maps Prepared By:

PB PB Americas, Inc.
6100 Uptown Blvd.
Suite 700
Albuquerque, NM 87110
(505) 881-5357



Parcel Number	Owner	Area Acres	Larger Parcel	Area Remainder Acres	Legal Description
2-1	Huning Limited Partnership	7.2	876.8	869.60	Portion of Tract 1-A-1-A Lands of Huning Limited Partnership Plat filed: 1/09/2007 Cab. J. Pg. 748
2-2	Cecil L. Poppe	0.17		Total Take	5-2-EL NMP 1-025-3(18)194
2-3	Huning Limited Partnership	1.52	7.83	6.31	Westerly Portion of Tract 2-A Rancho Valencia Plat filed: 10/25/2006 Cab. J. Pg. 734
2-4	Huning Limited Partnership	9.92		Total Take	Tract 2-B Rancho Valencia
2-5	New Mexico General Services Dept.	1.29			
2-7	Middle Rio Grande Conservancy District	1.80			Portion Belen Highline Canal
2-8	Emil Kiehne And Sons, Inc.	0.75		Total Take	Tract 3 Rancho Valencia Plat filed: 10/25/2006 Cab. J. Pg. 734
2-9	New Mexico General Services Dept.	0.38	15.60	15.22	Northerly Portion of Tr. 2-A MRGCD Map 74
2-10	Emil Kiehne And Sons, Inc.	0.84		Total Take	Tract 4 Rancho Valencia Plat filed: 10/25/2006 Cab. J. Pg. 734
2-11	HRC Investments, LLC	3.72		Total Take	Tract 1 Lands of Parrie V. Shortle, et al Plat filed: 5/11/1989 Cab. E. Pg. 400

NGS DISK SET IN CONC. MARKED
"LUNAGALLUP 2 1979"
EL. 4911.56'
S45°07'04"W
11252.70'
11+00
15+00

TRACT 1-A-1-A
HUNING LIMITED PARTNERSHIP
PLAT FILED: 1/09/2007
CAB. J, PG. 748

Legend

- DENOTES EXISTING R/W & ACCESS CONTROL
- DENOTES PROPOSED R/W LINE
- DENOTES PROPOSED R/W & ACCESS CONTROL LINE
- DENOTES PROPOSED ACCESS CONTROL LINE
- DENOTES LOS LUNAS VILLAGE LIMITS
- DENOTES R/W PARCEL NUMBER
- DENOTES PROPOSED R/W AREA
- DENOTES PROPOSED NRW AREA

INTERSTATE 25
300' R.O.W.
NMP 1-025-3(18)194

NEW MEXICO GENERAL SERVICES DEPT.
DEED FILED
BK. B6, PG. 312

MORRIS RD.
100' R.O.W.

TRACT 2-B
RANCHO VALENCIA
PLAT FILED: 10/25/2006
CAB. J, PG. 734

STA: 31+56.39 71.94' LT.
"CP-61" 5/8" RBR. W/
PLASTIC CAP
EL. 4889.36'

MORRIS B. C.
PI=32+40.77
Δ=20°29'37"
D=05°43'46"
T=180.77'
L=357.68'
R=1000.00'

TRACT 2-C
RANCHO VALENCIA
PLAT FILED: 10/25/2006
CAB. J, PG. 734

TRACT 2-A
RANCHO VALENCIA
PLAT FILED: 10/25/2006
CAB. J, PG. 734

TRACT 1-C-1-B
LANDS OF JOE GARCIA

TRACT 1
LANDS OF SHORTLE
PLAT: 4/11/89
CAB. E, PG. 400

TRACT 4
RANCHO VALENCIA

MORRIS RD.
100' R.O.W.
N88°59'43"E

TRACT 3
RANCHO VALENCIA


TR. 2-1 MRGCD MAP 74
PORTION OF
LOS LUNAS CORRECTIONAL FACILITY
DEED FILED
9/13/1939, BK. B-6
DESCRIPTION PLAT FILED
5/12/1978
BK. C11, PG. 96

SCALE: 1"=100'

ACCESS CONTROLLED

VILLAGE OF LOS LUNAS
PRELIMINARY
RIGHT-OF-WAY MAP
LOS LUNAS CORRIDOR STUDY
MORRIS B. ALIGNMENT
VALENCIA COUNTY
SCALE 1"=100'
SHEET 2 OF 9

Right-of-Way Maps Prepared By:
PB PB Americas, Inc.
6100 Uptown Blvd.
Suite 700
Albuquerque, NM 87110
(505) 881-5357

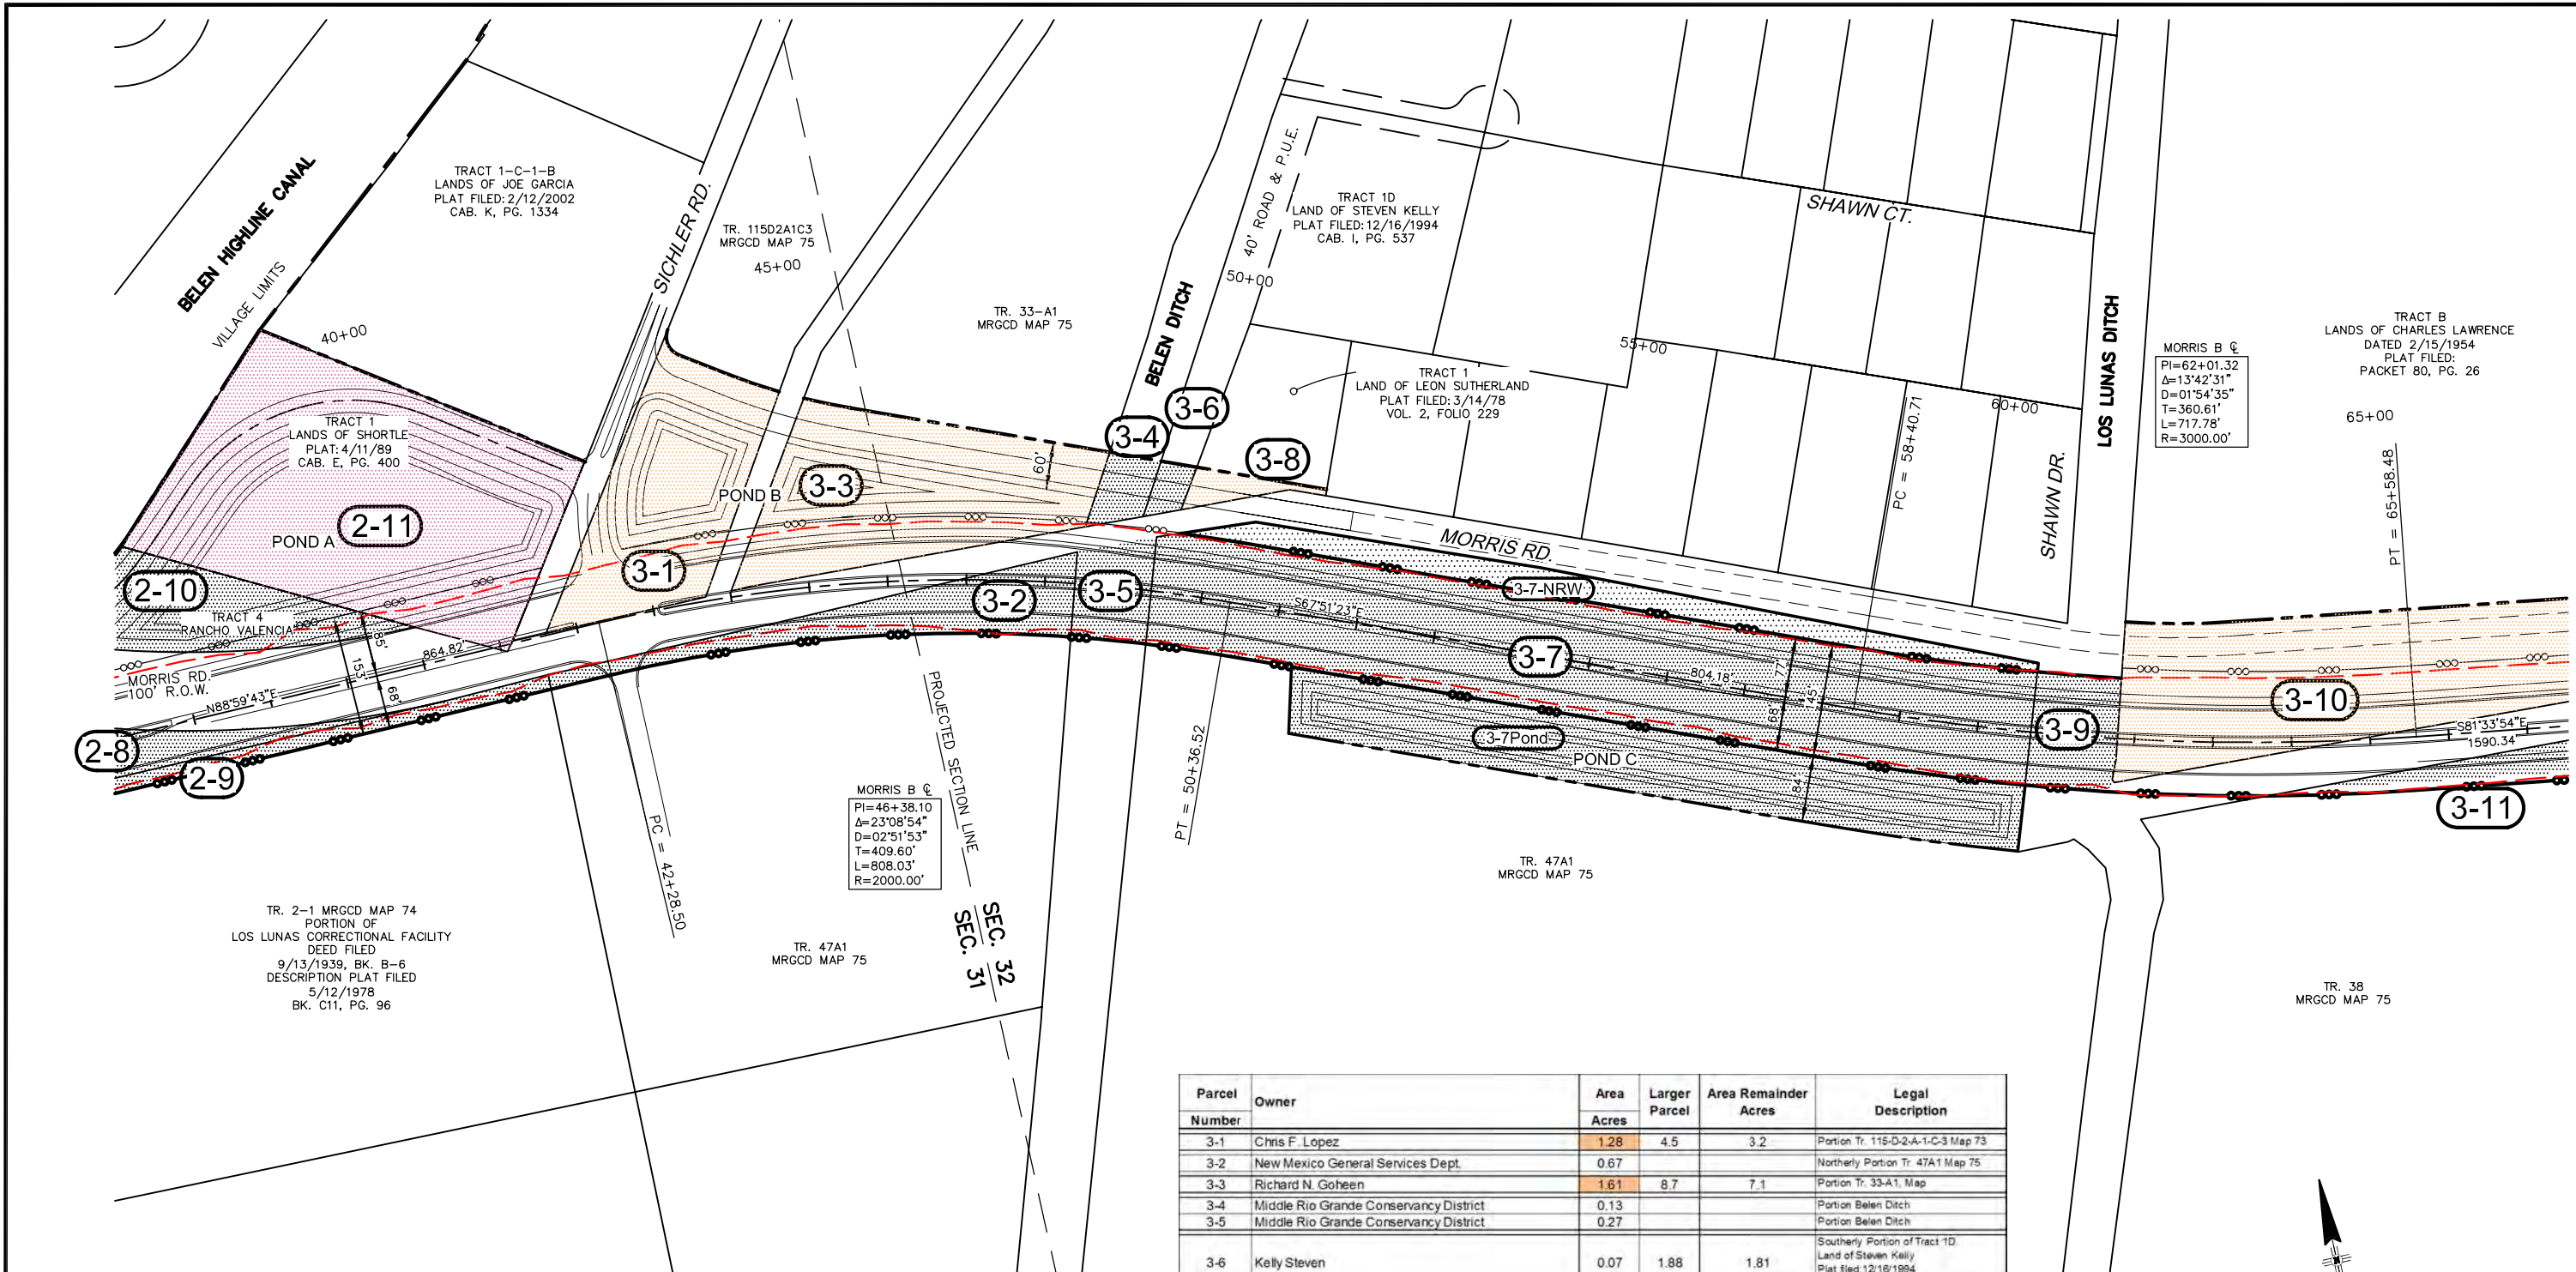


Legend

- DENOTES PROPOSED R/W LINE
- DENOTES PROPOSED R/W & ACCESS CONTROL LINE
- DENOTES PROPOSED ACCESS CONTROL LINE
- DENOTES LOS LUNAS VILLAGE LIMITS
- (2-3) DENOTES R/W PARCEL NUMBER
- [Pattern] DENOTES PROPOSED R/W AREA
- [Pattern] DENOTES PROPOSED NRW AREA
- [Pattern] DENOTES HIGH PRIORITY RANKING
- [Pattern] DENOTES MODERATE PRIORITY RANKING

Parcel Number	Owner	Area Acres	Larger Parcel	Area Remainder Acres	Legal Description
3-1	Chris F. Lopez	1.28	4.5	3.2	Portion Tr. 115-D-2-A-1-C-3 Map 73
3-2	New Mexico General Services Dept.	0.67			Northerly Portion Tr. 47A1 Map 75
3-3	Richard N. Goheen	1.61	8.7	7.1	Portion Tr. 33-A1, Map
3-4	Middle Rio Grande Conservancy District	0.13			Portion Belen Ditch
3-5	Middle Rio Grande Conservancy District	0.27			Portion Belen Ditch
3-6	Kelly Steven	0.07	1.88	1.81	Southerly Portion of Tract 1D, Land of Steven Kelly, Plat filed 12/16/1994 Cab. 1, Pg. 537
3-7	New Mexico General Services Dept.	3.77			Portion Tr. 47A1 Map 75
3-7Pond		1.82			
3-7-NRW		0.66			
3-8	Kevin S. Hazlett	0.10	0.75	0.65	Southerly Portion of Tract 1, Land of Leon Sutherland, Plat filed 3/14/78 Vol. 2, Folio 229
3-9	Middle Rio Grande Conservancy District	0.36			Portion Los Lunas Ditch
3-10	Thomas P. Tinnin	6.69	71.48	64.79	Tract B Lands of Charles Lawrence, Plat filed: Packet 80, Pg. 26
3-11	New Mexico General Services Dept.	1.02			Northerly Portion Tr. 38 Map 75


SAN CLEMENTE GRANT
PROJECTED SEC. 31 & 32
TOWNSHIP 7 NORTH, RANGE 2 EAST

ACCESS CONTROLLED

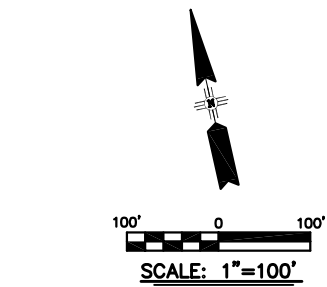

VILLAGE OF LOS LUNAS
PRELIMINARY
RIGHT-OF-WAY MAP
LOS LUNAS CORRIDOR STUDY
MORRIS B. ALIGNMENT
VALENCIA COUNTY
SCALE 1"=100'
SHEET 3 OF 9

Right-of-Way Maps Prepared By:
PB PB Americas, Inc.
6100 Uptown Blvd.
Suite 700
Albuquerque, NM 87110
(505) 881-5357

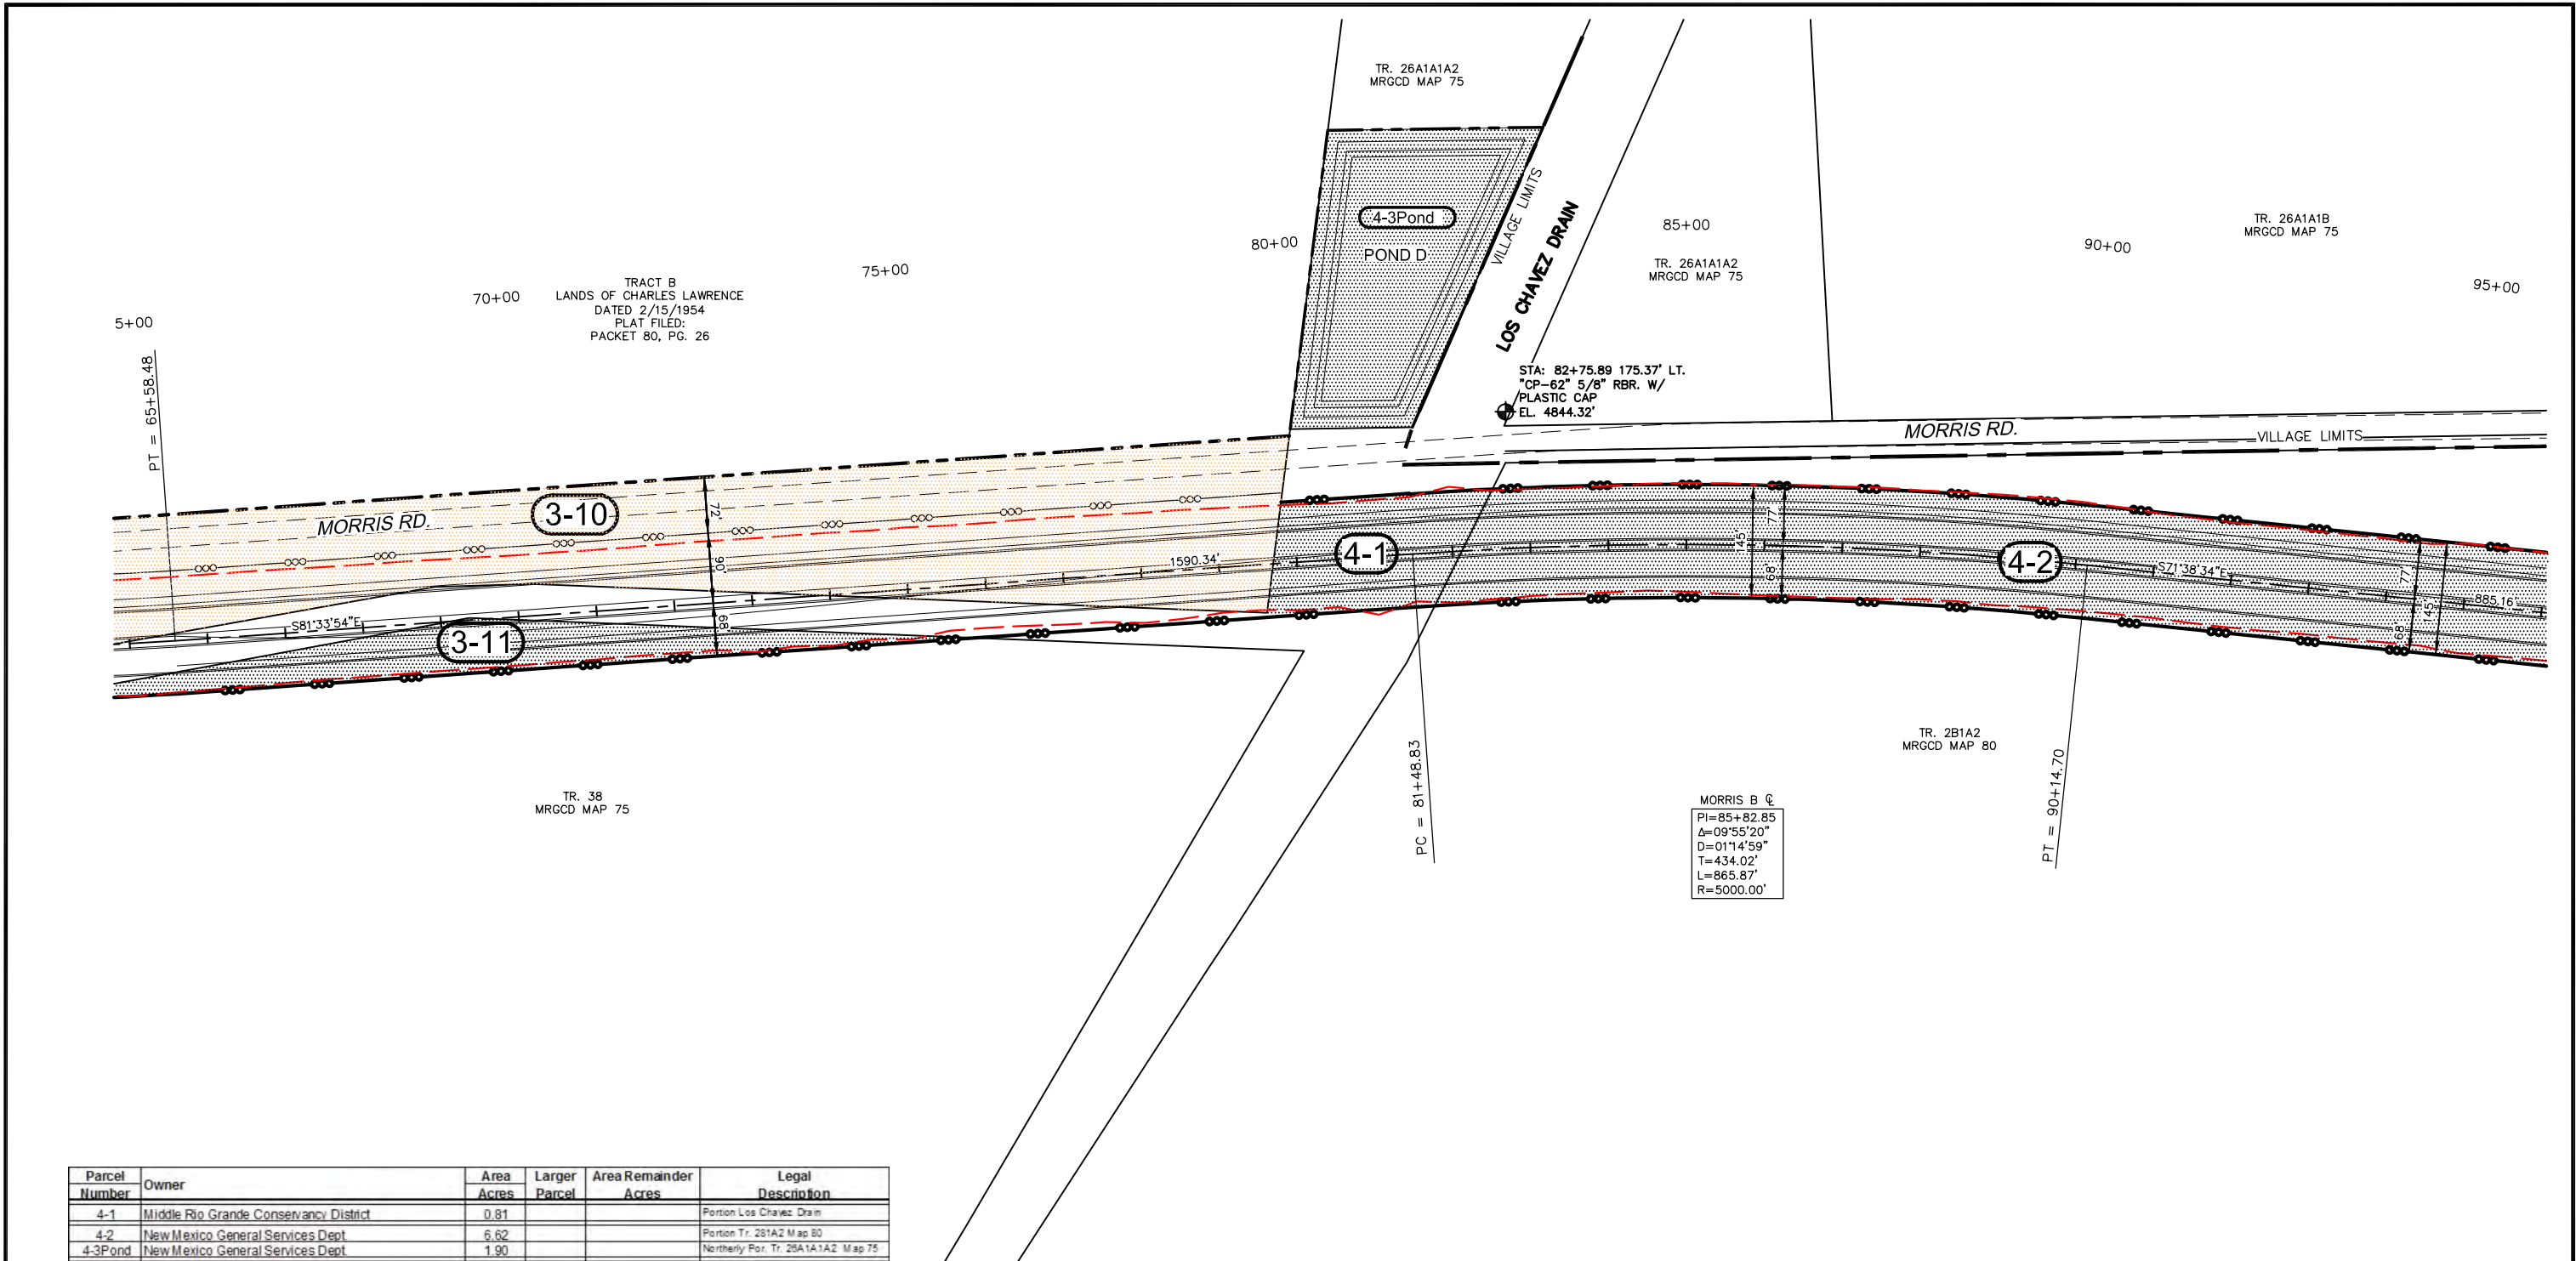


Parcel Number	Owner	Area Acres	Larger Parcel	Area Remainder Acres	Legal Description
4-1	Middle Rio Grande Conservancy District	0.81			Portion Los Chavez Drain
4-2	New Mexico General Services Dept.	6.62			Portion Tr. 261A2 Map 80
4-3 Pond	New Mexico General Services Dept.	1.90			Northerly Port. Tr. 26A1A1A2 Map 75

Legend

- DENOTES PROPOSED R/W LINE
- DENOTES PROPOSED R/W & ACCESS CONTROL LINE
- DENOTES PROPOSED ACCESS CONTROL LINE
- DENOTES LOS LUNAS VILLAGE LIMITS
- DENOTES R/W PARCEL NUMBER
- DENOTES PROPOSED R/W AREA
- DENOTES PROPOSED NRW AREA

- DENOTES HIGH PRIORITY RANKING
- DENOTES MODERATE PRIORITY RANKING

VILLAGE OF LOS LUNAS
SAN CLEMENTE GRANT
PROJECTED SEC. 32
TOWNSHIP 7 NORTH, RANGE 2 EAST

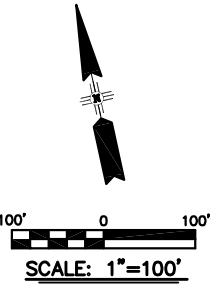


ACCESS CONTROLLED

VILLAGE OF LOS LUNAS
PRELIMINARY
RIGHT-OF-WAY MAP
LOS LUNAS CORRIDOR STUDY
MORRIS B. ALIGNMENT
VALENCIA COUNTY
SCALE 1"=100'
SHEET 4 OF 9

Right-of-Way Maps Prepared By:

PB Americas, Inc.
6100 Uptown Blvd.
Suite 700
Albuquerque, NM 87110
(505) 881-5357

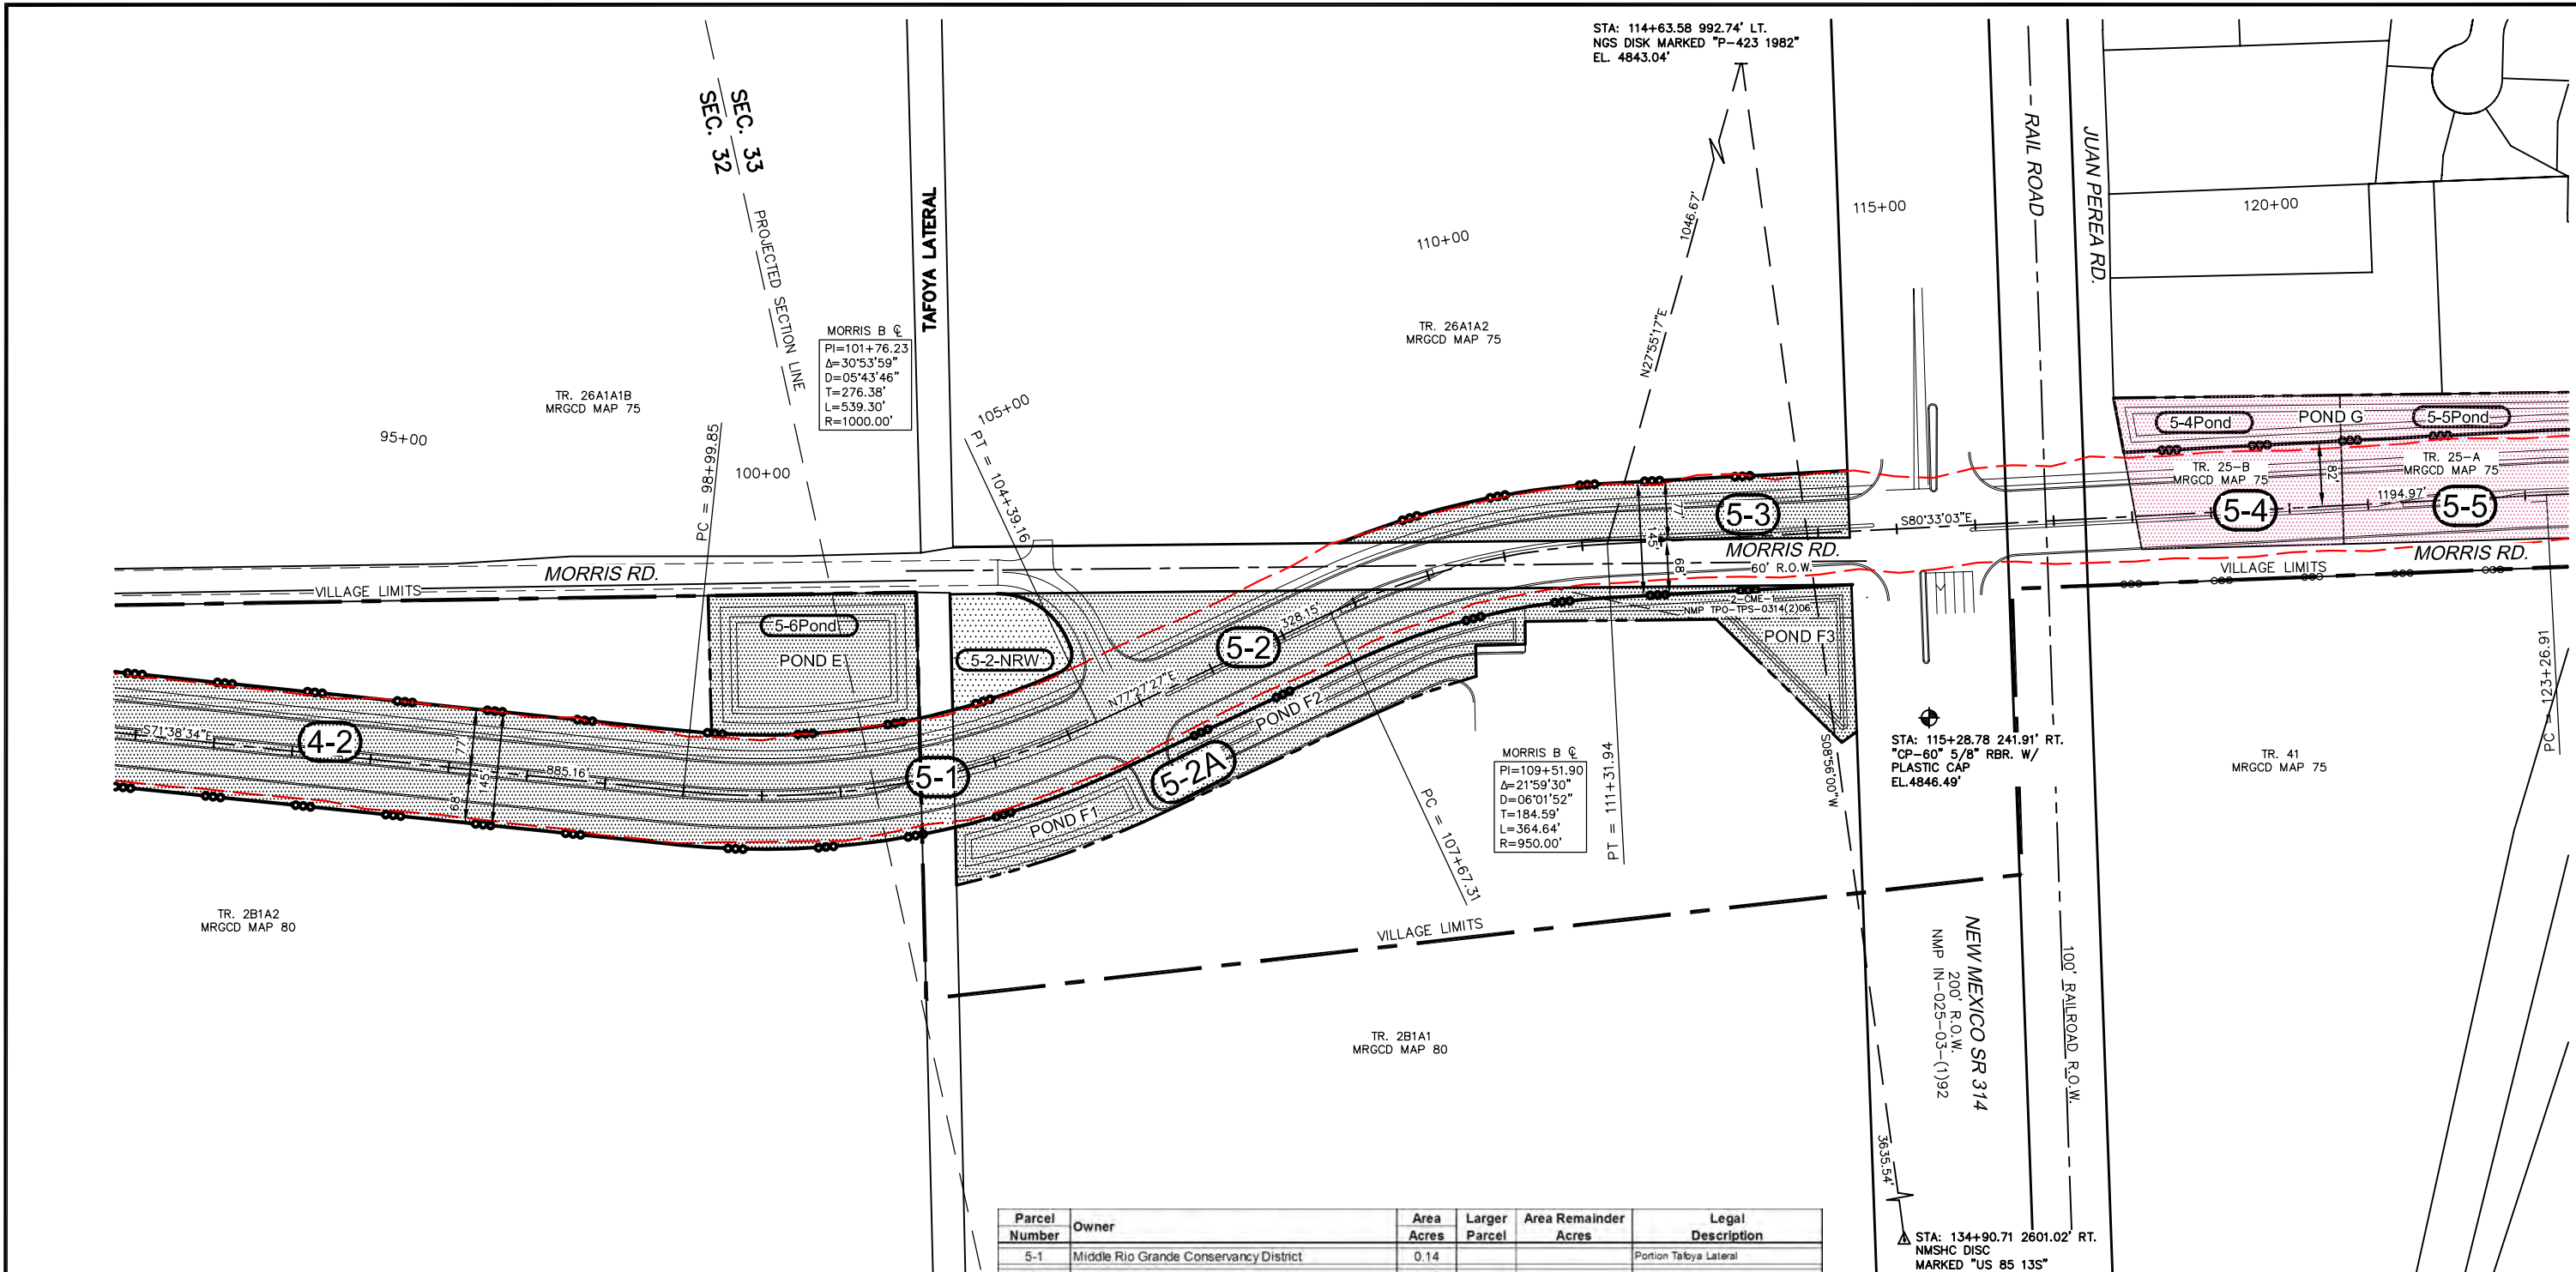

Legend

- DENOTES PROPOSED R/W LINE
- DENOTES PROPOSED R/W & ACCESS CONTROL LINE
- DENOTES PROPOSED ACCESS CONTROL LINE
- DENOTES LOS LUNAS VILLAGE LIMITS
- (2-3) DENOTES R/W PARCEL NUMBER
- [Pattern] DENOTES PROPOSED R/W AREA
- [Pattern] DENOTES PROPOSED NRW AREA
- [Pattern] DENOTES HIGH PRIORITY RANKING
- [Pattern] DENOTES MODERATE PRIORITY RANKING

Parcel Number	Owner	Area Acres	Larger Parcel	Area Remainder Acres	Legal Description
5-1	Middle Rio Grande Conservancy District	0.14			Portion Tafeysa Lateral
5-2		2.34			
5-2A	New Mexico General Services Dept.	1.90			Northwest, Portion Tr. 2-B-1-A-1 Map 80
5-2-NRW		0.39			
5-3	New Mexico General Services Dept.	0.91			Southerly Portion Tr. 26-A-1-A-2 Map 75
5-4	Gerard & Anita Saiz	0.78			
5-4Pond		0.41		Total Take	Tract 25-B; Map 75
5-5	Gerard & Anita Saiz	1.06			
5-5Pond		0.44	1.50	Total Take	Tract 25-A; Map 75
5-6Pond	New Mexico General Services Dept.	1.06			Portion Tr. 281A2 Map 80


VILLAGE OF LOS LUNAS
SAN CLEMENTE GRANT
PROJECTED SEC. 32 & 33
TOWNSHIP 7 NORTH, RANGE 2 EAST

100' 0 100'
SCALE: 1"=100'

ACCESS CONTROLLED

VILLAGE OF LOS LUNAS
PRELIMINARY
RIGHT-OF-WAY MAP
LOS LUNAS CORRIDOR STUDY
MORRIS B. ALIGNMENT
VALENCIA COUNTY
SCALE 1"=100'
SHEET 5 OF 9

Right-of-Way Maps Prepared By:
PB PB Americas, Inc.
6100 Uptown Blvd.
Suite 700
Albuquerque, NM 87110
(505) 881-5357

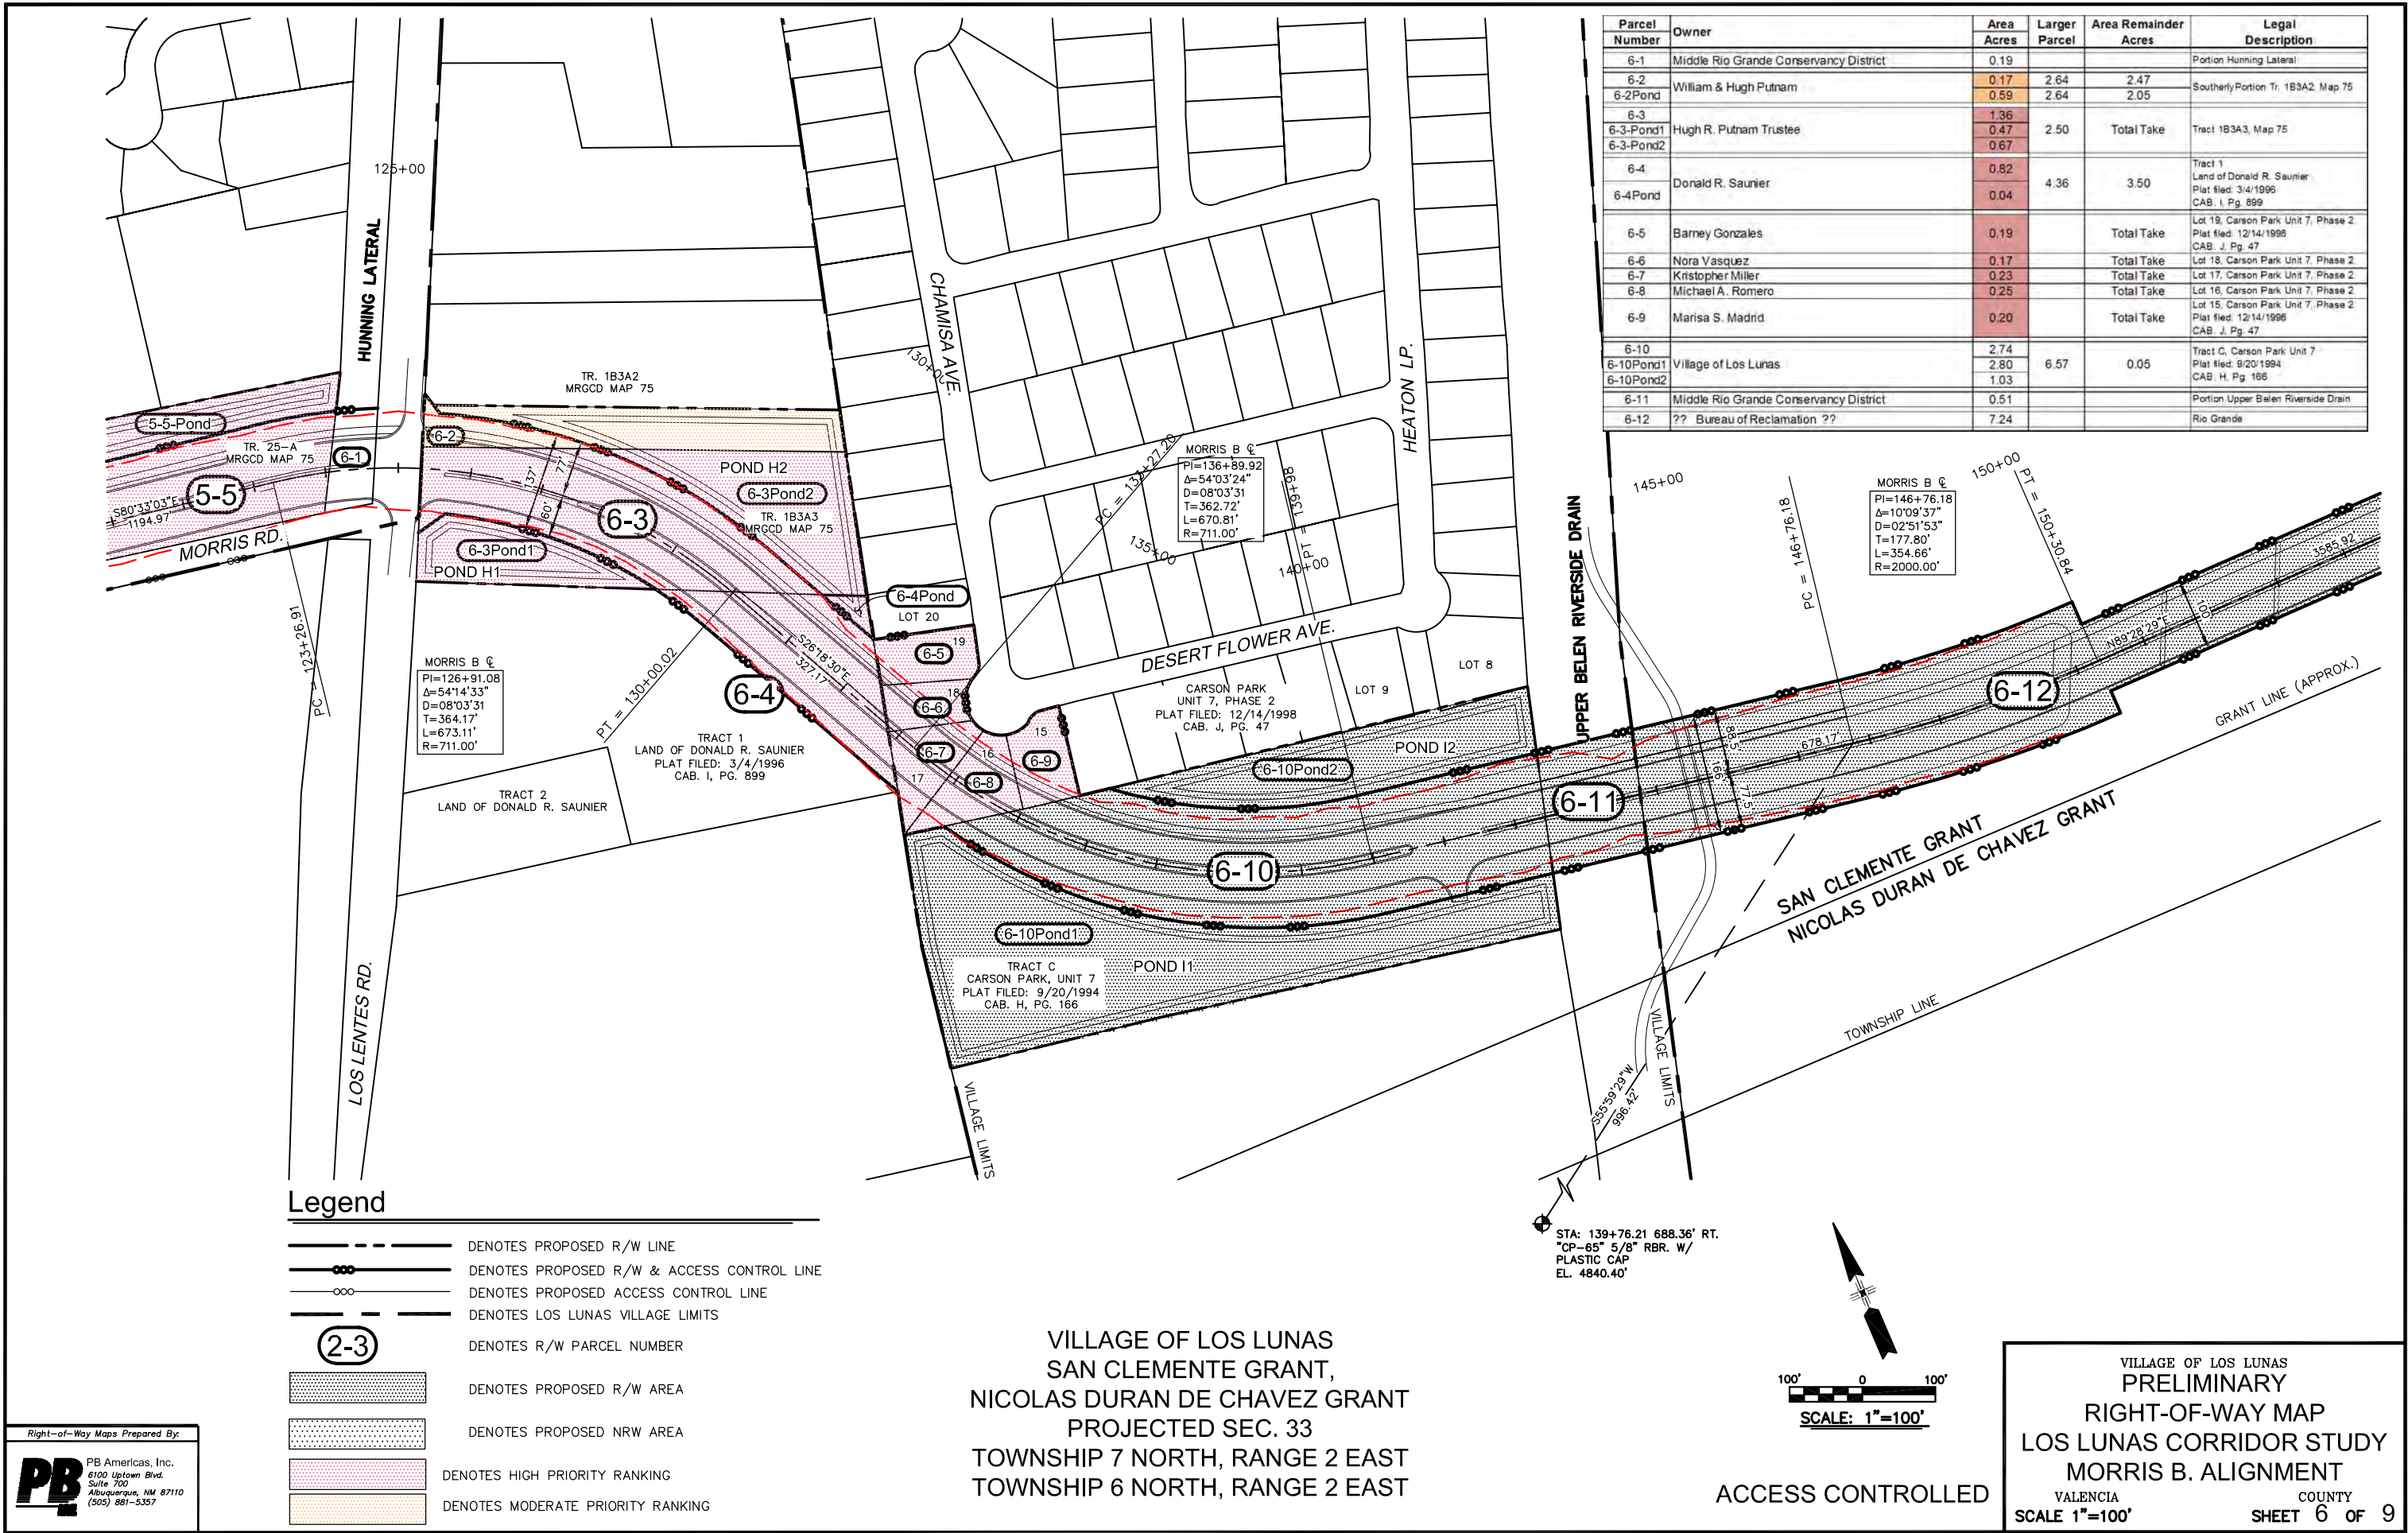

Parcel Number	Owner	Area Acres	Larger Parcel	Area Remainder Acres	Legal Description
6-1	Middle Rio Grande Conservancy District	0.19			Portion Hunning Lateral
6-2	William & Hugh Putnam	0.17	2.64	2.47	Southernly Portion Tr. 1B3A2, Map 75
6-2Pond		0.59	2.64	2.05	
6-3		1.36			
6-3-Pond1	Hugh R. Putnam Trustee	0.47	2.50	Total Take	Tract 1B3A3, Map 75
6-3-Pond2		0.67			
6-4		0.82			
6-4Pond	Donald R. Saurier	0.04	4.36	3.50	Tract 1, Land of Donald R. Saurier; Plat filed: 3/4/1996; CAB. I, Pg. 899
6-5	Barney Gonzales	0.19		Total Take	Lot 19, Carson Park Unit 7, Phase 2; Plat filed: 12/14/1998; CAB. J, Pg. 47
6-6	Nora Vasquez	0.17		Total Take	Lot 18, Carson Park Unit 7, Phase 2
6-7	Kristopher Miller	0.23		Total Take	Lot 17, Carson Park Unit 7, Phase 2
6-8	Michael A. Romero	0.25		Total Take	Lot 16, Carson Park Unit 7, Phase 2
6-9	Marisa S. Madrid	0.20		Total Take	Lot 15, Carson Park Unit 7, Phase 2; Plat filed: 12/14/1998; CAB. J, Pg. 47
6-10		2.74			Tract C, Carson Park Unit 7; Plat filed: 9/20/1994; CAB. H, Pg. 166
6-10Pond1	Village of Los Lunas	2.80	6.57	0.05	
6-10Pond2		1.03			
6-11	Middle Rio Grande Conservancy District	0.51			Portion Upper Belen Riverside Drain
6-12	?? Bureau of Reclamation ??	7.24			Rio Grande

Legend

DENOTES PROPOSED R/W LINE

DENOTES PROPOSED R/W & ACCESS CONTROL LINE

DENOTES PROPOSED ACCESS CONTROL LINE

DENOTES LOS LUNAS VILLAGE LIMITS

(2-3)

DENOTES R/W PARCEL NUMBER

DENOTES PROPOSED R/W AREA

DENOTES PROPOSED NRW AREA

DENOTES HIGH PRIORITY RANKING

DENOTES MODERATE PRIORITY RANKING

VILLAGE OF LOS LUNAS
SAN CLEMENTE GRANT,
NICOLAS DURAN DE CHAVEZ GRANT
PROJECTED SEC. 33
TOWNSHIP 7 NORTH, RANGE 2 EAST
TOWNSHIP 6 NORTH, RANGE 2 EAST

STA: 139+76.21 688.36' RT.
"CP-65" 5/8" RBR. W/
PLASTIC CAP
EL. 4840.40'

100' 0 100'

SCALE: 1"=100'

ACCESS CONTROLLED


VILLAGE OF LOS LUNAS
PRELIMINARY
RIGHT-OF-WAY MAP
LOS LUNAS CORRIDOR STUDY
MORRIS B. ALIGNMENT

VALENCIA COUNTY
SCALE 1"=100'
SHEET 6 OF 9

Right-of-Way Maps Prepared By:

PB

PB Americas, Inc.
6100 Uptown Blvd.
Suite 700
Albuquerque, NM 87110
(505) 881-5357

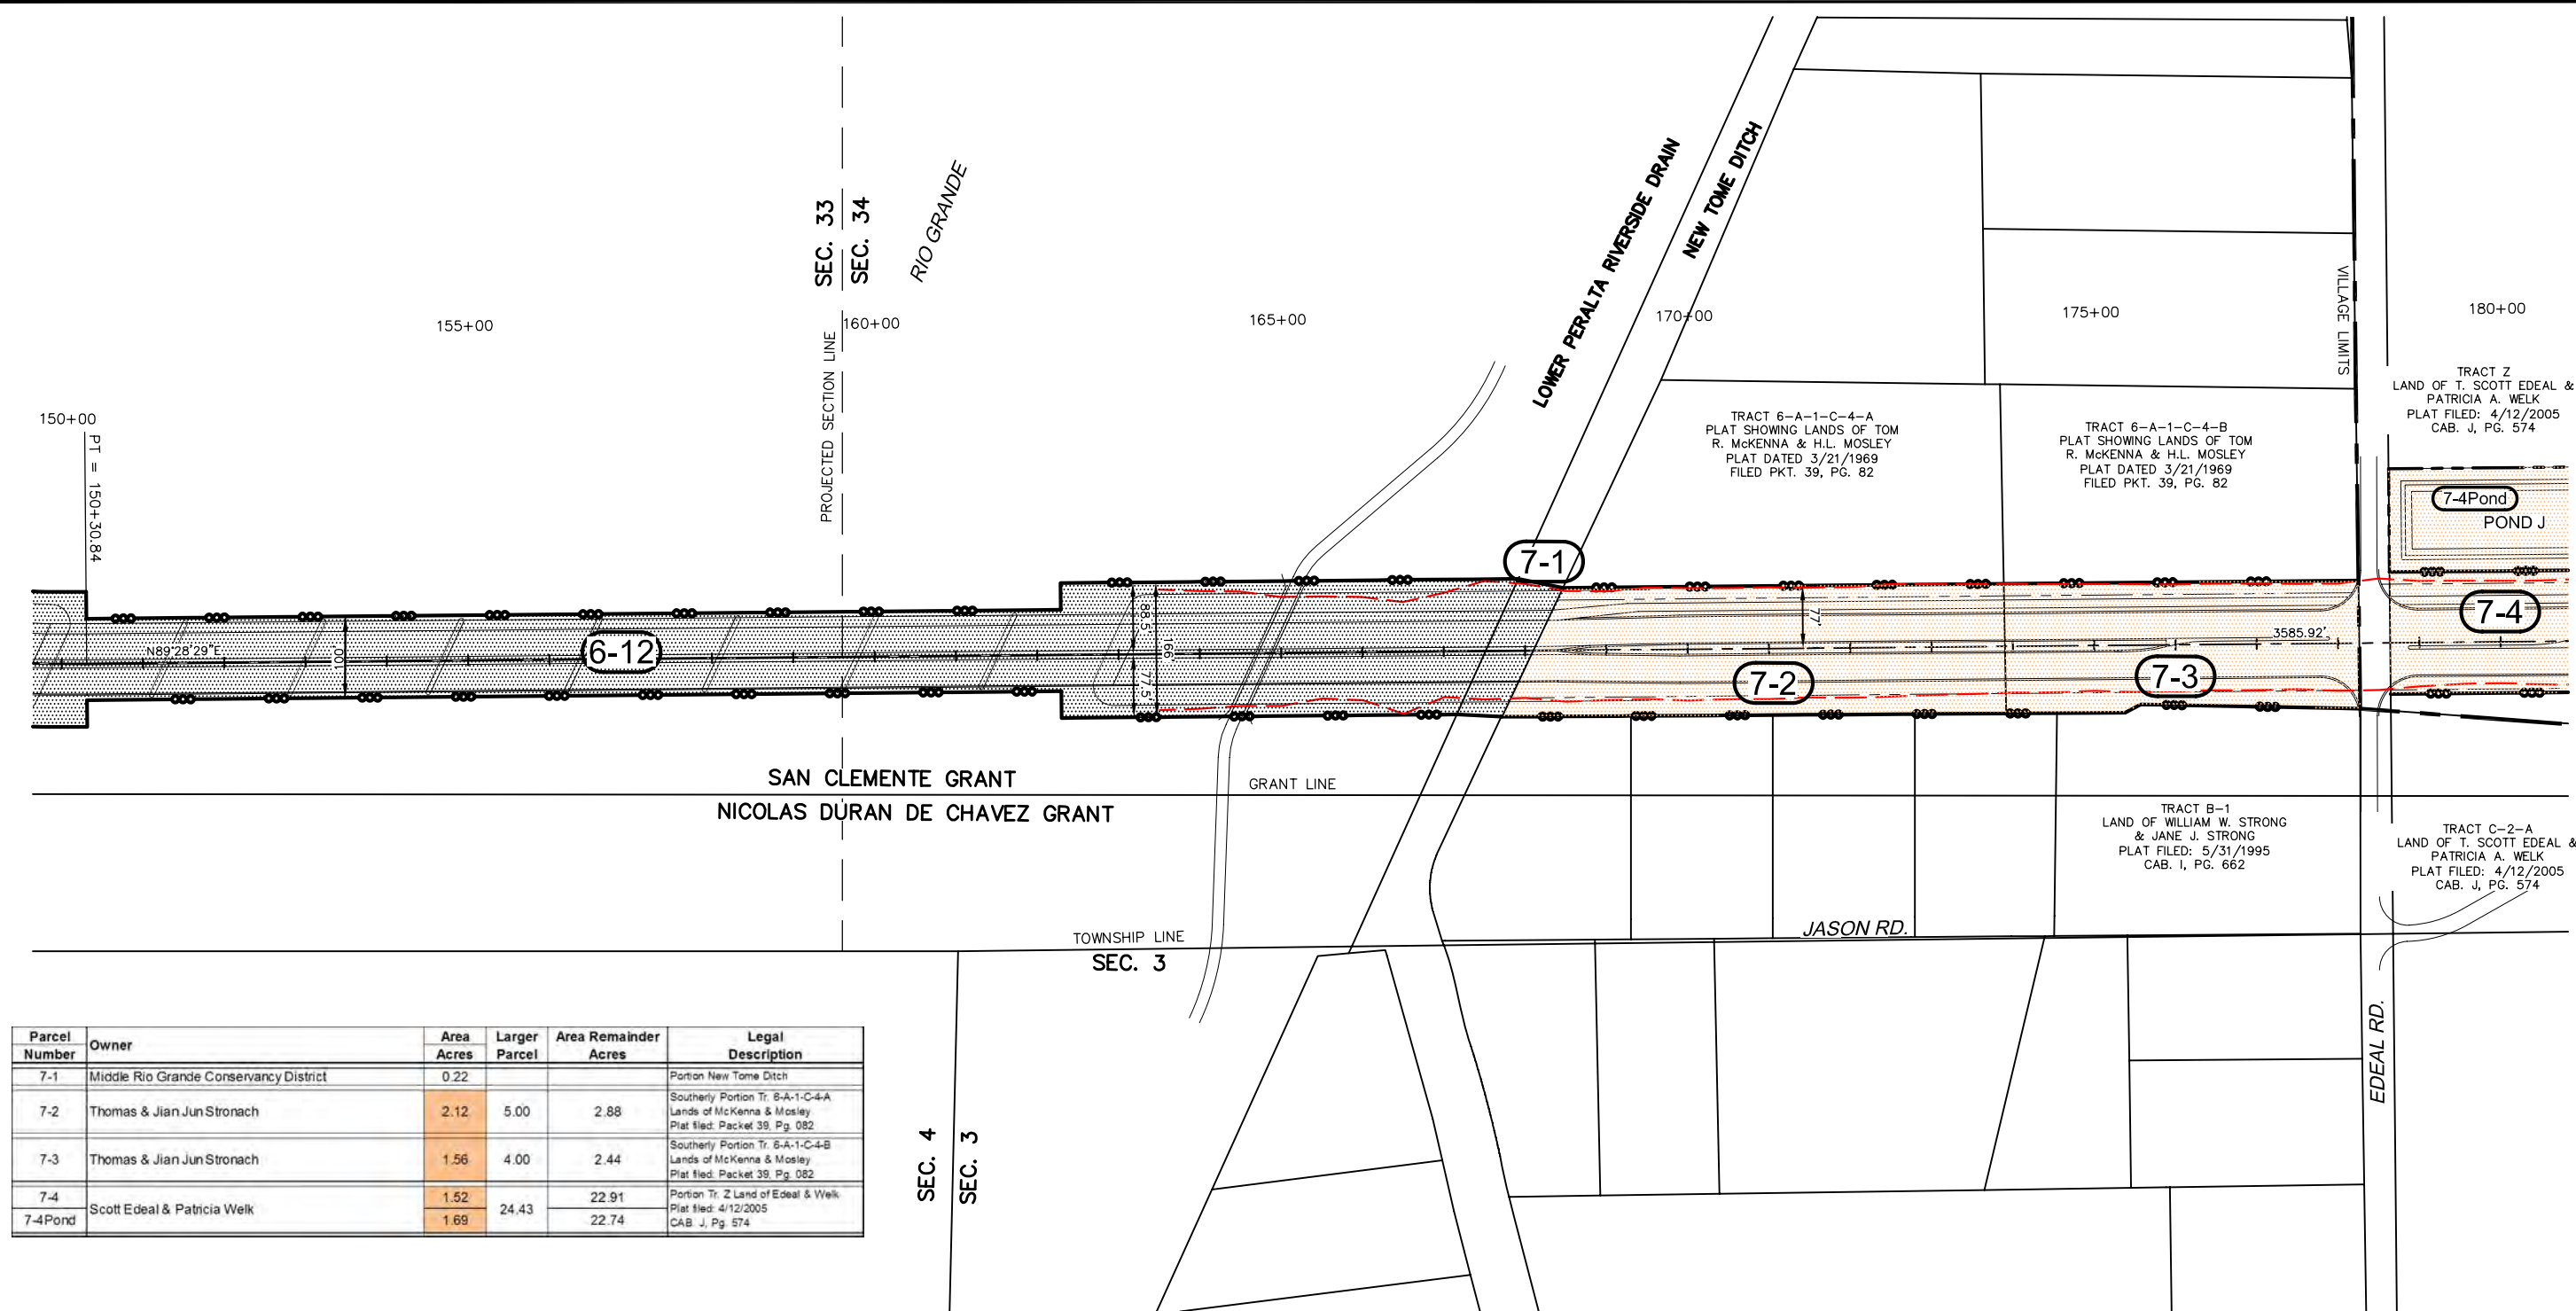

Parcel Number	Owner	Area Acres	Larger Parcel	Area Remainder Acres	Legal Description
7-1	Middle Rio Grande Conservancy District	0.22			Portion New Tome Ditch
7-2	Thomas & Jian Jun Stronach	2.12	5.00	2.88	Southerly Portion Tr. 6-A-1-C-4-A Lands of McKenna & Mosley Plat filed: Packet 39, Pg. 082
7-3	Thomas & Jian Jun Stronach	1.56	4.00	2.44	Southerly Portion Tr. 6-A-1-C-4-B Lands of McKenna & Mosley Plat filed: Packet 39, Pg. 082
7-4	Scott Edeal & Patricia Welk	1.52		22.91	Portion Tr. Z Land of Edeal & Welk Plat filed: 4/12/2005
7-4Pond		1.69	24.43	22.74	CAB. J, Pg. 574

Legend

DENOTES PROPOSED R/W LINE

DENOTES PROPOSED R/W & ACCESS CONTROL LINE

DENOTES PROPOSED ACCESS CONTROL LINE

DENOTES LOS LUNAS VILLAGE LIMITS

2-3

DENOTES R/W PARCEL NUMBER


DENOTES PROPOSED R/W AREA

DENOTES PROPOSED NRW AREA

DENOTES HIGH PRIORITY RANKING

DENOTES MODERATE PRIORITY RANKING

VILLAGE OF LOS LUNAS
SAN CLEMENTE GRANT,
NICOLAS DURAN DE CHAVEZ GRANT
PROJECTED SEC. 33 & 34
TOWNSHIP 7 NORTH, RANGE 2 EAST
SEC. 3 & PROJ. SEC. 4, TOWNSHIP 6 NORTH, RANGE 2 EAST

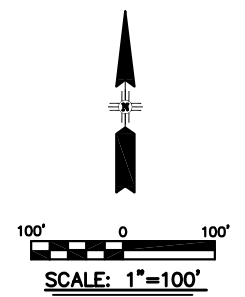


VILLAGE OF LOS LUNAS
PRELIMINARY
RIGHT-OF-WAY MAP
LOS LUNAS CORRIDOR STUDY
MORRIS B. ALIGNMENT
VALENCIA COUNTY
SCALE 1"=100'
SHEET 7 OF 9

Right-of-Way Maps Prepared By:

PB

PB Americas, Inc.
6100 Uptown Blvd.
Suite 700
Albuquerque, NM 87110
(505) 881-5357

ACCESS CONTROLLED

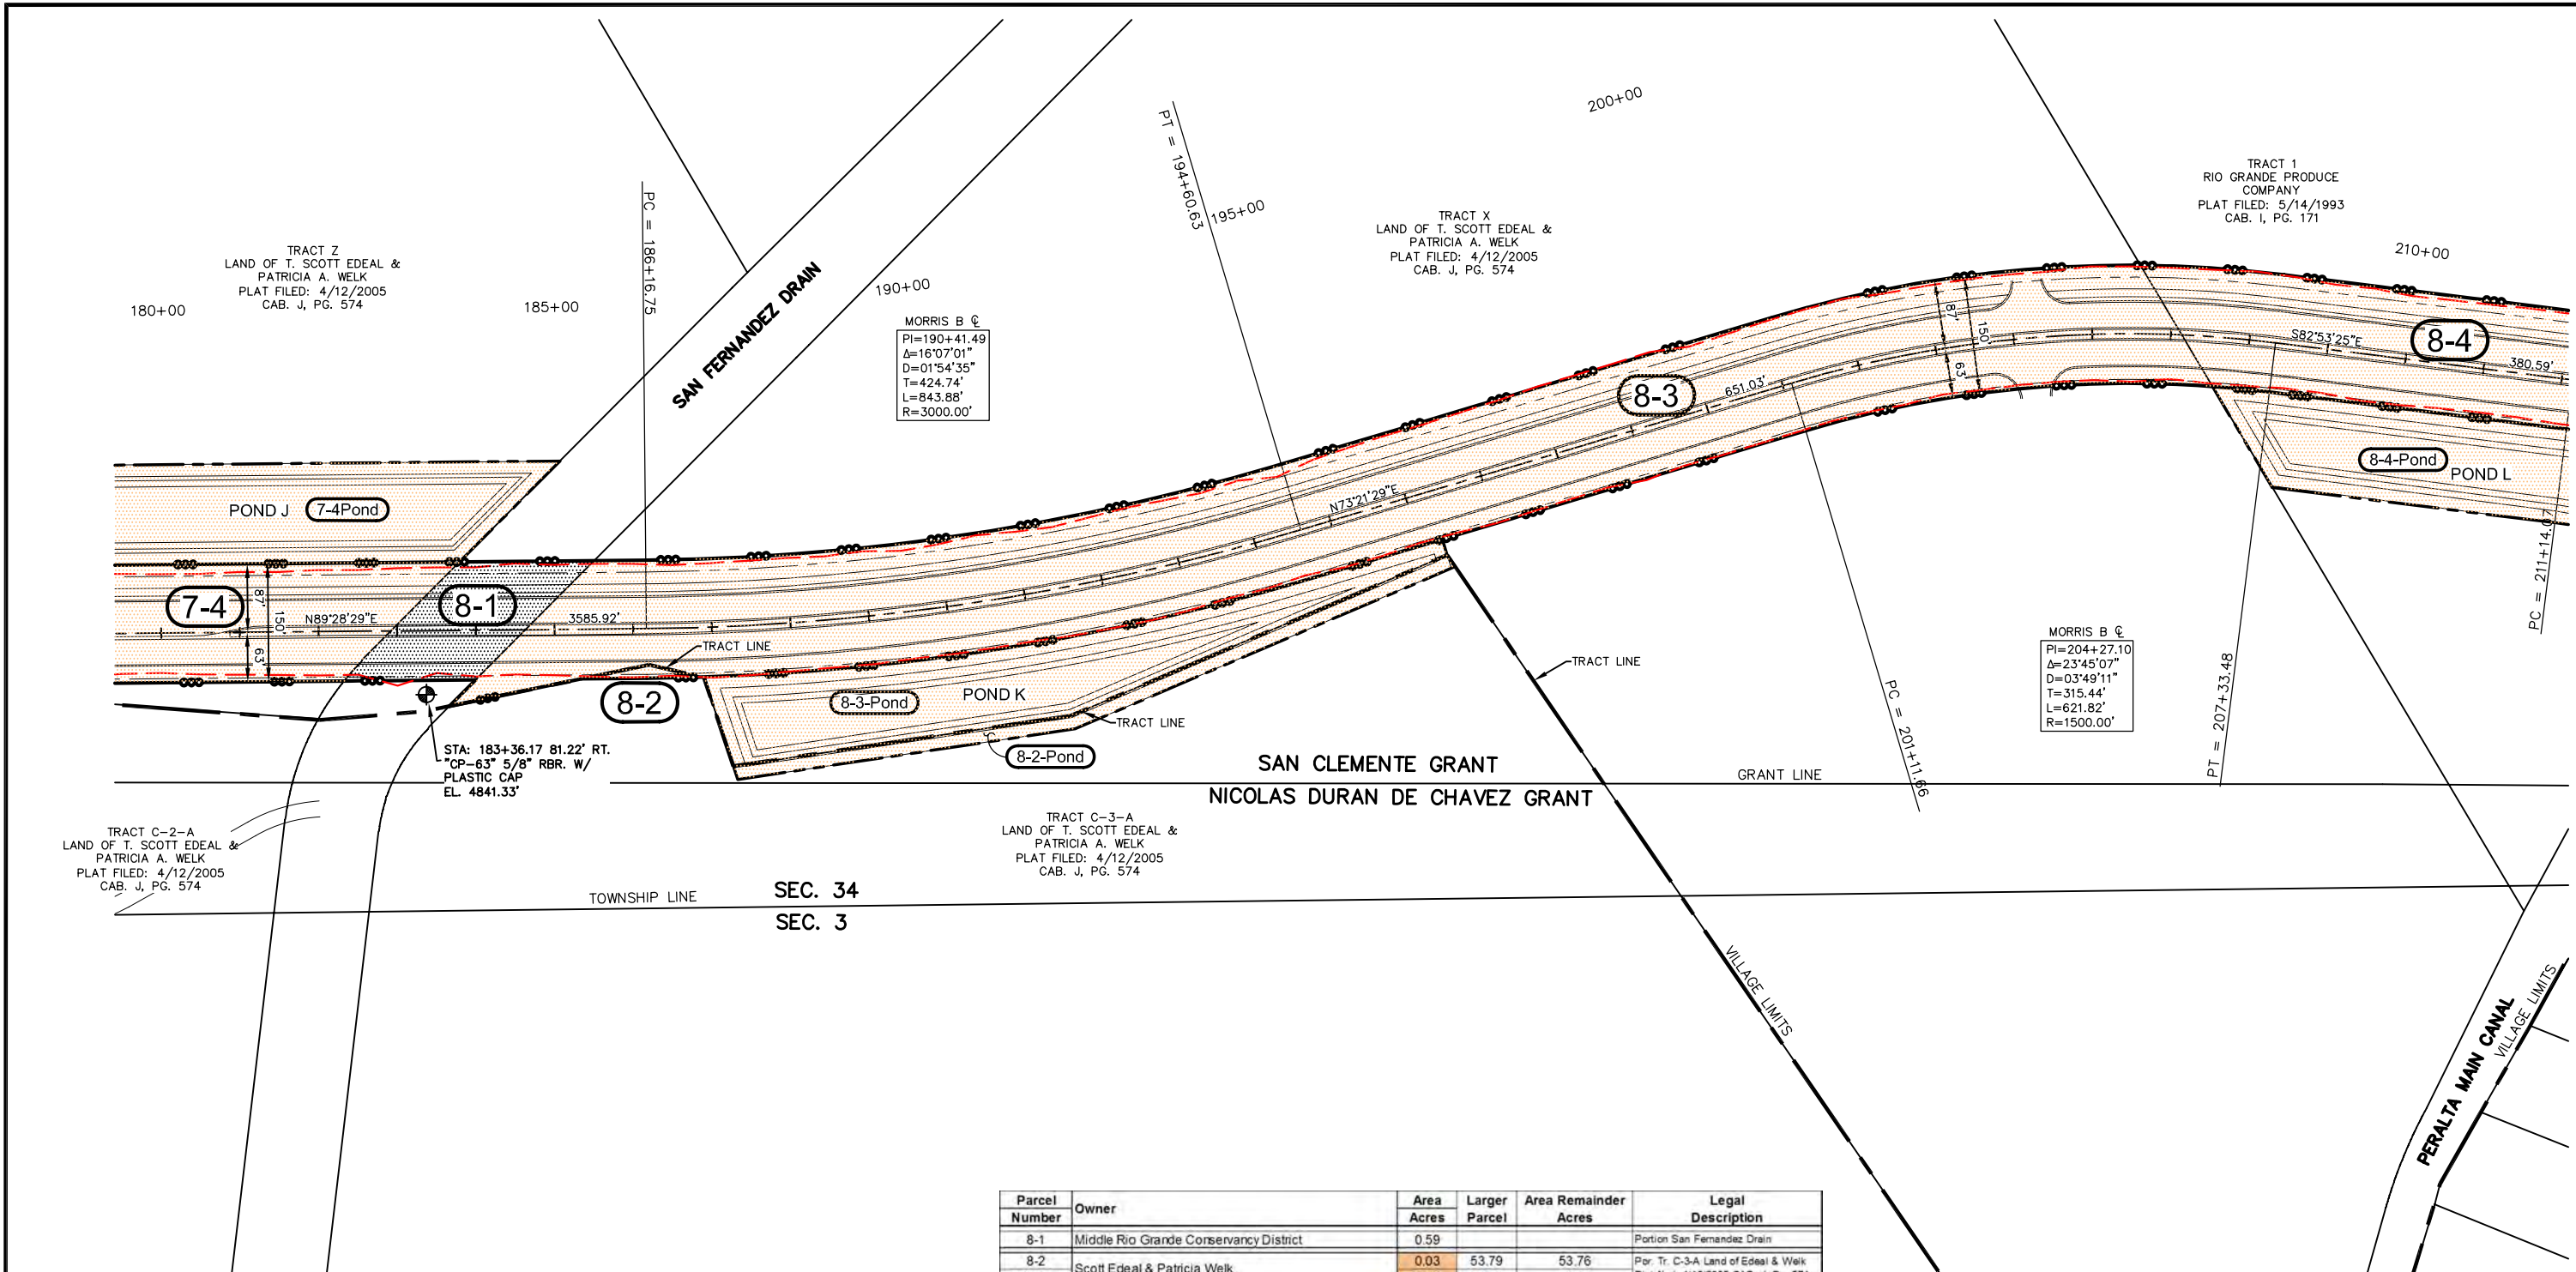


Legend

- DENOTES PROPOSED R/W LINE
- DENOTES PROPOSED R/W & ACCESS CONTROL LINE
- DENOTES PROPOSED ACCESS CONTROL LINE
- DENOTES LOS LUNAS VILLAGE LIMITS
- (2-3) DENOTES R/W PARCEL NUMBER
- [Pattern] DENOTES PROPOSED R/W AREA
- [Pattern] DENOTES PROPOSED NRW AREA
- [Pattern] DENOTES HIGH PRIORITY RANKING
- [Pattern] DENOTES MODERATE PRIORITY RANKING

Parcel Number	Owner	Area Acres	Larger Parcel	Area Remainder Acres	Legal Description
8-1	Middle Rio Grande Conservancy District	0.59			Portion San Fernandez Drain
8-2	Scott Edeal & Patricia Welk	0.03	53.79	53.76	Por. Tr. C-3-A Land of Edeal & Welk
8-2Pond		0.38	53.79	53.41	Plat filed: 4/12/2005 CAB. J. Pg. 574
8-3	Scott Edeal & Patricia Welk	7.36	69.16	61.80	Por. Tr. X Land of Edeal & Welk
8-3Pond		1.67		67.49	Plat filed: 4/12/2005 CAB. J. Pg. 574
8-4	Scott Edeal & Patricia Welk	2.74		57.26	Por. Tr. 1 Rio Grande Produce Company
8-4Pond		1.77	60.00	58.23	Plat filed: 5/14/1993 CAB. I. Pg. 171

Right-of-Way Maps Prepared By:
PB PB Americas, Inc.
6100 Uptown Blvd.
Suite 700
Albuquerque, NM 87110
(505) 881-5357

VILLAGE OF LOS LUNAS
SAN CLEMENTE GRANT,
NICOLAS DURAN DE CHAVEZ GRANT
PROJECTED SEC. 34
TOWNSHIP 7 NORTH, RANGE 2 EAST
SEC. 3 TOWNSHIP 6 NORTH, RANGE 2 EAST

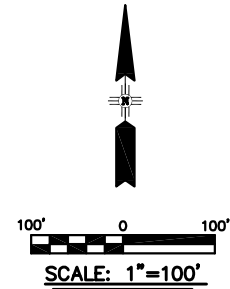

ACCESS CONTROLLED

VILLAGE OF LOS LUNAS
PRELIMINARY
RIGHT-OF-WAY MAP
LOS LUNAS CORRIDOR STUDY
MORRIS B. ALIGNMENT
VALENCIA COUNTY
SCALE 1"=100'
SHEET 8 OF 9

Los Lunas River Crossing Alignment Study

Conceptual Cost Estimate

Miller A Alignment

Date: 12/1/11

ITEM NO.	DESCRIPTION	UNIT	ESTIMATE	COST	
				Unit Cost	Cost
	<u>SEGMENT 1: I-25 TO NM 314</u>				
203000	Unclassified Excavation	CY	19000	\$4.00	\$76,000.00
203100	BORROW	CY	107000	\$5.00	\$535,000.00
207000	SUBGRADE PREPARATION	SY	123,300	\$1.00	\$123,300.00
303000	BASE COURSE, 8"	SY	118,000	\$9.00	\$1,062,000.00
417000	MISCELLANEOUS PAVING (10' TRAIL)	SY	13,200	\$15.00	\$198,000.00
423581	HMA SPII, 6"	SY	106,310	\$25.00	\$2,657,750.00
450060	CONCRETE PAVEMENT - 6"	SY	2,590	\$56.00	\$145,040.00
506000	MSE WALL	SF	4,000	\$45.00	\$180,000.00
606010	METAL BARRIER THRIE BEAM	LF	400	\$36.00	\$14,400.00
606050	METAL BARRIER END TREATMENT (ANCHORAGE)	EA	2	\$2,400.00	\$4,800.00
608404	CONCRETE MEDIAN PAVEMENT, 4" (COLORED & PATTERNED)	SY	15,800	\$55.00	\$869,000.00
609500	STANDARD CURB AND GUTTER	LF	23,600	\$20.00	\$472,000.00
632999	SEEDING	AC	9	\$1,200.00	\$10,800.00
704000	RETROREFLECTORIZED PAVEMENT STRIPING	LF	70,800	\$0.50	\$35,400.00
707999	SIGNALIZED INTERSECTION	LS	1	\$300,000.00	\$300,000.00
	SUBTOTAL				\$6,683,490.00
	<u>SEGMENT 2: NM 314 TO RIO GRANDE BRIDGE</u>				
203000	Unclassified Excavation	CY	2400	\$4.00	\$9,600.00
203100	BORROW	CY	30000	\$5.00	\$150,000.00
207000	SUBGRADE PREPARATION	SY	28,900	\$1.00	\$28,900.00
303000	BASE COURSE, 8"	SY	27,600	\$9.00	\$248,400.00
417000	MISCELLANEOUS PAVING (10' TRAIL)	SY	3,100	\$15.00	\$46,500.00
423581	HMA SPII, 6"	SY	23,240	\$25.00	\$581,000.00
450060	CONCRETE PAVEMENT - 6"	SY	2,260	\$56.00	\$126,560.00
608404	CONCRETE MEDIAN PAVEMENT, 4" (COLORED & PATTERNED)	SY	3,700	\$55.00	\$203,500.00
609500	STANDARD CURB AND GUTTER	LF	5,520	\$20.00	\$110,400.00
632999	SEEDING	AC	2	\$1,200.00	\$2,400.00
690000	HIGHWAY/RAILWAY INTERSECTION	LS	1	\$300,000.00	\$300,000.00
704000	RETROREFLECTORIZED PAVEMENT STRIPING	LF	16,560	\$0.50	\$8,280.00
	SUBTOTAL				\$1,815,540.00
	<u>SEGMENT 3: RIO GRANDE BRIDGE</u>				
500999	NEW BRIDGE CONSTRUCTION	SF	111,320	\$130.00	\$14,471,600.00
	SUBTOTAL				\$14,471,600.00
	<u>SEGMENT 4: RIO GRANDE BRIDGE TO NM 47</u>				
203000	Unclassified Excavation	CY	12700	\$4.00	\$50,800.00
203100	BORROW	CY	47800	\$5.00	\$239,000.00
207000	SUBGRADE PREPARATION	SY	44,600	\$1.00	\$44,600.00
303000	BASE COURSE, 8"	SY	42,500	\$9.00	\$382,500.00
417000	MISCELLANEOUS PAVING (10' TRAIL)	SY	5,400	\$15.00	\$81,000.00
423581	HMA SPII, 6"	SY	30,870	\$25.00	\$771,750.00
450060	CONCRETE PAVEMENT - 6"	SY	3,130	\$56.00	\$175,280.00
608404	CONCRETE MEDIAN PAVEMENT, 4" (COLORED & PATTERNED)	SY	6,400	\$55.00	\$352,000.00
609500	STANDARD CURB AND GUTTER	LF	19,100	\$20.00	\$382,000.00
632999	SEEDING	AC	4	\$1,200.00	\$4,800.00
704000	RETROREFLECTORIZED PAVEMENT STRIPING	LF	28,650	\$0.50	\$14,325.00
	SUBTOTAL				\$2,498,055.00

Los Lunas River Crossing Alignment Study

Conceptual Cost Estimate

Miller A Alignment

Date: 12/1/11

ITEM NO.	DESCRIPTION	UNIT	ESTIMATE	COST	
				Unit Cost	Cost
	<u>SEGMENT 5: NM 47 WIDENING</u>				
203000	Unclassified Excavation	CY	19400	\$4.00	\$77,600.00
203100	BORROW	CY	0	\$5.00	\$0.00
207000	SUBGRADE PREPARATION	SY	24,500	\$1.00	\$24,500.00
303000	BASE COURSE, 8"	SY	24,500	\$9.00	\$220,500.00
423581	HMA SPII, 6"	SY	24,500	\$25.00	\$612,500.00
608004	CONCRETE SIDEWALK, 4"	SY	5,400	\$40.00	\$216,000.00
609500	STANDARD CURB AND GUTTER	LF	9,550	\$20.00	\$191,000.00
704000	RETROREFLECTORIZED PAVEMENT STRIPING	LF	28,650	\$0.50	\$14,325.00
	SUBTOTAL				\$1,356,425.00
	<u>I-25 INTERCHANGE & FRONTAGE ROADS</u>				
500999	NEW BRIDGE CONSTRUCTION	SF	37,600	\$130.00	\$4,888,000.00
	INTERCHANGE	LS	1	\$548,500.00	\$548,500.00
	FRONTAGE ROAD	MI.	6.2	\$464,700.00	\$2,881,140.00
	SUBTOTAL				\$8,317,640.00
	<u>DRAINAGE</u>				
	PONDING OPTION	LS			\$5,300,000.00
	<u>MISCELLANEOUS</u>				
201000	CLEARING AND GRUBBING	LS	1	\$25,000.00	\$25,000.00
601000	REMOVALS OF STRUCTURES AND OBSTRUCTIONS	LS	1	\$203,000.00	\$203,000.00
618***	CONSTRUCTION TRAFFIC CONTROL	LS	1	\$405,000.00	\$405,000.00
618000	TRAFFIC CONTROL MANAGEMENT	LS	1	\$808,900.00	\$808,900.00
621000	MOBILIZATION (10%)	LS	1	\$4,045,000.00	\$4,045,000.00
801000	CONSTRUCTION STAKING BY THE CONTRACTOR	LS	1	\$120,200.00	\$120,200.00
*****	EROSION CONTROL	LS	1	\$102,000.00	\$102,000.00
	IRRIGATION CROSSINGS	LS	1	\$405,000.00	\$405,000.00
	SUBTOTAL				\$6,114,100.00

Notes:

Subtotal	\$46,556,850.00
30% Contingency	\$13,967,055.00
E&C (8%)	\$3,724,548.00
Subtotal	\$64,248,453.00
NMGRT (7.19%)	\$4,619,463.77
Total	\$68,867,916.77

Los Lunas River Crossing Alignment Study

Conceptual Cost Estimate

Morris B Alignment

Date: 12/1/11

			COST		
ITEM NO.	DESCRIPTION	UNIT	ESTIMATE	Unit Cost	Cost
	<u>SEGMENT 1: I-25 TO NM 314</u>				
203000	Unclassified Excavation	CY	4750	\$4.00	\$19,000.00
203100	BORROW	CY	292000	\$5.00	\$1,460,000.00
207000	SUBGRADE PREPARATION	SY	84,200	\$1.00	\$84,200.00
303000	BASE COURSE, 8"	SY	80,200	\$9.00	\$721,800.00
417000	MISCELLANEOUS PAVING (10' TRAIL)	SY	10,100	\$15.00	\$151,500.00
423581	HMA SPII, 6"	SY	61,040	\$25.00	\$1,526,000.00
450060	CONCRETE PAVEMENT - 6"	SY	3,160	\$56.00	\$176,960.00
506000	MSE WALL	SF	9,000	\$45.00	\$405,000.00
606010	METAL BARRIER THRIE BEAM	LF	500	\$36.00	\$18,000.00
606050	METAL BARRIER END TREATMENT (ANCHORAGE)	EA	2	\$2,400.00	\$4,800.00
608404	CONCRETE MEDIAN PAVEMENT, 4" (COLORED & PATTERNED)	SY	12,100	\$55.00	\$665,500.00
609500	STANDARD CURB AND GUTTER	LF	36,080	\$20.00	\$721,600.00
632999	SEEDING	AC	7	\$1,200.00	\$8,400.00
704000	RETROREFLECTORIZED PAVEMENT STRIPING	LF	54,120	\$0.50	\$27,060.00
707999	SIGNALIZED INTERSECTION	LS	1	\$300,000.00	\$300,000.00
	SUBTOTAL				\$6,289,820.00
	<u>SEGMENT 2: NM 314 TO RIO GRANDE BRIDGE</u>				
203000	Unclassified Excavation	CY	400	\$4.00	\$1,600.00
203100	BORROW	CY	98100	\$5.00	\$490,500.00
207000	SUBGRADE PREPARATION	SY	32,100	\$1.00	\$32,100.00
303000	BASE COURSE, 8"	SY	30,500	\$9.00	\$274,500.00
417000	MISCELLANEOUS PAVING (10' TRAIL)	SY	3,900	\$15.00	\$58,500.00
423581	HMA SPII, 6"	SY	23,720	\$25.00	\$593,000.00
450060	CONCRETE PAVEMENT - 6"	SY	680	\$56.00	\$38,080.00
608404	CONCRETE MEDIAN PAVEMENT, 4" (COLORED & PATTERNED)	SY	4,600	\$55.00	\$253,000.00
609500	STANDARD CURB AND GUTTER	LF	13,720	\$20.00	\$274,400.00
632999	SEEDING	AC	3	\$1,200.00	\$3,600.00
667300	MASONRY BLOCK WALL	SF	3,600	\$20.00	\$72,000.00
690000	HIGHWAY/RAILWAY INTERSECTION	LS	1	\$300,000.00	\$300,000.00
704000	RETROREFLECTORIZED PAVEMENT STRIPING	LF	20,580	\$0.50	\$10,290.00
	SUBTOTAL				\$2,401,570.00
	<u>SEGMENT 3: RIO GRANDE BRIDGE</u>				
500999	NEW BRIDGE CONSTRUCTION	SF	121,000	\$130.00	\$15,730,000.00
	SUBTOTAL				\$15,730,000.00
	<u>SEGMENT 4: RIO GRANDE BRIDGE TO NM 47</u>				
203000	Unclassified Excavation	CY	1750	\$4.00	\$7,000.00
203100	BORROW	CY	153100	\$5.00	\$765,500.00
207000	SUBGRADE PREPARATION	SY	65,600	\$1.00	\$65,600.00
303000	BASE COURSE, 8"	SY	62,500	\$9.00	\$562,500.00
417000	MISCELLANEOUS PAVING (10' TRAIL)	SY	7,900	\$15.00	\$118,500.00
423581	HMA SPII, 6"	SY	45,830	\$25.00	\$1,145,750.00
450060	CONCRETE PAVEMENT - 6"	SY	4,170	\$56.00	\$233,520.00
506000	MSE WALL	SF	2,400	\$45.00	\$108,000.00
608404	CONCRETE MEDIAN PAVEMENT, 4" (COLORED & PATTERNED)	SY	9,400	\$55.00	\$517,000.00
609500	STANDARD CURB AND GUTTER	LF	28,100	\$20.00	\$562,000.00
632999	SEEDING	AC	5	\$1,200.00	\$6,000.00
667300	MASONRY BLOCK WALL	SF	17,100	\$20.00	\$342,000.00
704000	RETROREFLECTORIZED PAVEMENT STRIPING	LF	42,150	\$0.50	\$21,075.00
	SUBTOTAL				\$4,454,445.00

Los Lunas River Crossing Alignment Study

Conceptual Cost Estimate

Morris B Alignment

Date: 12/1/11

ITEM NO.	DESCRIPTION	UNIT	ESTIMATE	COST	
				Unit Cost	Cost
	<u>I-25 INTERCHANGE & FRONTAGE ROADS</u>				
500999	NEW BRIDGE CONSTRUCTION	SF	37,600	\$130.00	\$4,888,000.00
	INTERCHANGE	L.S.	1	\$597,500.00	\$597,500.00
	FRONTAGE ROAD	MI.	2.9	\$464,700.00	\$1,347,630.00
	SUBTOTAL				\$6,833,130.00
	<u>DRAINAGE</u>				
	PONDING OPTION	LS			\$5,200,000.00
	<u>MISCELLANEOUS</u>				
201000	CLEARING AND GRUBBING	LS	1	\$19,800.00	\$19,800.00
601000	REMOVALS OF STRUCTURES AND OBSTRUCTIONS	LS	1	\$205,000.00	\$205,000.00
618***	CONSTRUCTION TRAFFIC CONTROL	LS	1	\$410,000.00	\$410,000.00
618000	TRAFFIC CONTROL MANAGEMENT	LS	1	\$818,200.00	\$818,200.00
621000	MOBILIZATION (10%)	LS	1	\$4,091,000.00	\$4,091,000.00
801000	CONSTRUCTION STAKING BY THE CONTRACTOR	LS	1	\$98,800.00	\$98,800.00
*****	EROSION CONTROL	LS	1	\$103,000.00	\$103,000.00
	IRRIGATION CROSSINGS	LS	1	\$410,000.00	\$410,000.00
	SUBTOTAL				\$6,155,800.00

Notes:

Subtotal	\$47,064,765.00
25% Contingency	\$11,766,191.25
E&C (8%)	\$3,765,181.20
Subtotal	\$62,596,137.45
NMGRT (7.19%)	\$4,500,662.28
Total	\$67,096,799.73

Los Lunas River Crossing Alignment Study

Conceptual Cost Estimate

Morris D Alignment

Date: 12/1/11

				COST	
ITEM NO.	DESCRIPTION	UNIT	ESTIMATE	Unit Cost	Cost
	<u>SEGMENT 1: I-25 TO NM 314</u>				
203000	Unclassified Excavation	CY	4750	\$4.00	\$19,000.00
203100	BORROW	CY	292000	\$5.00	\$1,460,000.00
207000	SUBGRADE PREPARATION	SY	84,200	\$1.00	\$84,200.00
303000	BASE COURSE, 8"	SY	80,200	\$9.00	\$721,800.00
417000	MISCELLANEOUS PAVING (10' TRAIL)	SY	10,100	\$15.00	\$151,500.00
423581	HMA SPII, 6"	SY	61,040	\$25.00	\$1,526,000.00
450060	CONCRETE PAVEMENT - 6"	SY	3,160	\$56.00	\$176,960.00
506000	MSE WALL	SF	9,000	\$45.00	\$405,000.00
606010	METAL BARRIER THRIE BEAM	LF	500	\$36.00	\$18,000.00
606050	METAL BARRIER END TREATMENT (ANCHORAGE)	EA	2	\$2,400.00	\$4,800.00
608404	CONCRETE MEDIAN PAVEMENT, 4" (COLORED & PATTERNED)	SY	12,100	\$55.00	\$665,500.00
609500	STANDARD CURB AND GUTTER	LF	36,080	\$20.00	\$721,600.00
632999	SEEDING	AC	7	\$1,200.00	\$8,400.00
704000	RETROREFLECTORIZED PAVEMENT STRIPING	LF	54,120	\$0.50	\$27,060.00
707999	SIGNALIZED INTERSECTION	LS	1	\$300,000.00	\$300,000.00
	SUBTOTAL				\$6,289,820.00
	<u>SEGMENT 2: NM 314 TO RIO GRANDE BRIDGE</u>				
203000	Unclassified Excavation	CY	400	\$4.00	\$1,600.00
203100	BORROW	CY	98100	\$5.00	\$490,500.00
207000	SUBGRADE PREPARATION	SY	32,100	\$1.00	\$32,100.00
303000	BASE COURSE, 8"	SY	30,500	\$9.00	\$274,500.00
417000	MISCELLANEOUS PAVING (10' TRAIL)	SY	3,900	\$15.00	\$58,500.00
423581	HMA SPII, 6"	SY	23,720	\$25.00	\$593,000.00
450060	CONCRETE PAVEMENT - 6"	SY	680	\$56.00	\$38,080.00
608404	CONCRETE MEDIAN PAVEMENT, 4" (COLORED & PATTERNED)	SY	4,600	\$55.00	\$253,000.00
609500	STANDARD CURB AND GUTTER	LF	13,720	\$20.00	\$274,400.00
632999	SEEDING	AC	3	\$1,200.00	\$3,600.00
667300	MASONRY BLOCK WALL	SF	3,600	\$20.00	\$72,000.00
690000	HIGHWAY/RAILWAY INTERSECTION	LS	1	\$300,000.00	\$300,000.00
704000	RETROREFLECTORIZED PAVEMENT STRIPING	LF	20,580	\$0.50	\$10,290.00
	SUBTOTAL				\$2,401,570.00
	<u>SEGMENT 3: RIO GRANDE BRIDGE</u>				
500999	NEW BRIDGE CONSTRUCTION	SF	121,000	\$130.00	\$15,730,000.00
	SUBTOTAL				\$15,730,000.00
	<u>SEGMENT 4: RIO GRANDE BRIDGE TO NM 47</u>				
203000	Unclassified Excavation	CY	1750	\$4.00	\$7,000.00
203100	BORROW	CY	153100	\$5.00	\$765,500.00
207000	SUBGRADE PREPARATION	SY	93,100	\$1.00	\$93,100.00
303000	BASE COURSE, 8"	SY	88,700	\$9.00	\$798,300.00
417000	MISCELLANEOUS PAVING (10' TRAIL)	SY	11,100	\$15.00	\$166,500.00
423581	HMA SPII, 6"	SY	68,960	\$25.00	\$1,724,000.00
450060	CONCRETE PAVEMENT - 6"	SY	2,040	\$56.00	\$114,240.00
506000	MSE WALL	SF	0	\$45.00	\$0.00
608404	CONCRETE MEDIAN PAVEMENT, 4" (COLORED & PATTERNED)	SY	13,300	\$55.00	\$731,500.00
609500	STANDARD CURB AND GUTTER	LF	39,900	\$20.00	\$798,000.00
632999	SEEDING	AC	7	\$1,200.00	\$8,400.00
667300	MASONRY BLOCK WALL	SF	15,600	\$20.00	\$312,000.00
704000	RETROREFLECTORIZED PAVEMENT STRIPING	LF	59,850	\$0.50	\$29,925.00
	SUBTOTAL				\$5,548,465.00

Los Lunas River Crossing Alignment Study

Conceptual Cost Estimate

Morris D Alignment

Date: 12/1/11

ITEM NO.	DESCRIPTION	UNIT	ESTIMATE	COST	
				Unit Cost	Cost
	<u>SEGMENT 5: SOUTH LEG (2-LANE SECTION)</u>				
203000	Unclassified Excavation	CY		\$4.00	\$0.00
203100	BORROW	CY	36,000	\$5.00	\$180,000.00
207000	SUBGRADE PREPARATION	SY	24,000	\$1.00	\$24,000.00
303000	BASE COURSE, 8"	SY	22,400	\$9.00	\$201,600.00
417000	MISCELLANEOUS PAVING (10' TRAIL)	SY	4,000	\$15.00	\$60,000.00
423581	HMA SPII, 6"	SY	15,050	\$25.00	\$376,250.00
450060	CONCRETE PAVEMENT - 6"	SY	950	\$56.00	\$53,200.00
506000	MSE WALL	SF	2,400	\$45.00	\$108,000.00
608404	CONCRETE MEDIAN PAVEMENT, 4" (COLORED & PATTERNED)	SY	4,800	\$55.00	\$264,000.00
609500	STANDARD CURB AND GUTTER	LF	39,900	\$20.00	\$798,000.00
632999	SEEDING	AC	3	\$1,200.00	\$3,600.00
667300	MASONRY BLOCK WALL	SF	1,500	\$20.00	\$30,000.00
704000	RETROREFLECTORIZED PAVEMENT STRIPING	LF	39,900	\$0.50	\$19,950.00
	SUBTOTAL				\$2,118,600.00
	<u>I-25 INTERCHANGE & FRONTAGE ROADS</u>				
500999	NEW BRIDGE CONSTRUCTION	SF	37,600	\$130.00	\$4,888,000.00
	INTERCHANGE	L.S.	1	\$597,500.00	\$597,500.00
	FRONTAGE ROAD	MI.	2.9	\$464,700.00	\$1,347,630.00
	SUBTOTAL				\$6,833,130.00
	<u>DRAINAGE</u>				
	PONDING OPTION	LS			\$6,600,000.00
	<u>MISCELLANEOUS</u>				
201000	CLEARING AND GRUBBING	LS	1	\$26,000.00	\$26,000.00
601000	REMOVALS OF STRUCTURES AND OBSTRUCTIONS	LS	1	\$228,000.00	\$228,000.00
618***	CONSTRUCTION TRAFFIC CONTROL	LS	1	\$456,000.00	\$456,000.00
618000	TRAFFIC CONTROL MANAGEMENT	LS	1	\$910,500.00	\$910,500.00
621000	MOBILIZATION (10%)	LS	1	\$4,553,000.00	\$4,553,000.00
801000	CONSTRUCTION STAKING BY THE CONTRACTOR	LS	1	\$129,800.00	\$129,800.00
*****	EROSION CONTROL	LS	1	\$114,000.00	\$114,000.00
	IRRIGATION CROSSINGS	LS	1	\$456,000.00	\$456,000.00
	SUBTOTAL				\$6,873,300.00

Notes:

Subtotal	\$52,394,885.00
25% Contingency	\$13,098,721.25
E&C (8%)	\$4,191,590.80
Subtotal	\$69,685,197.05
NMGRT (7.19%)	\$5,010,365.67
Total	\$74,695,562.72