




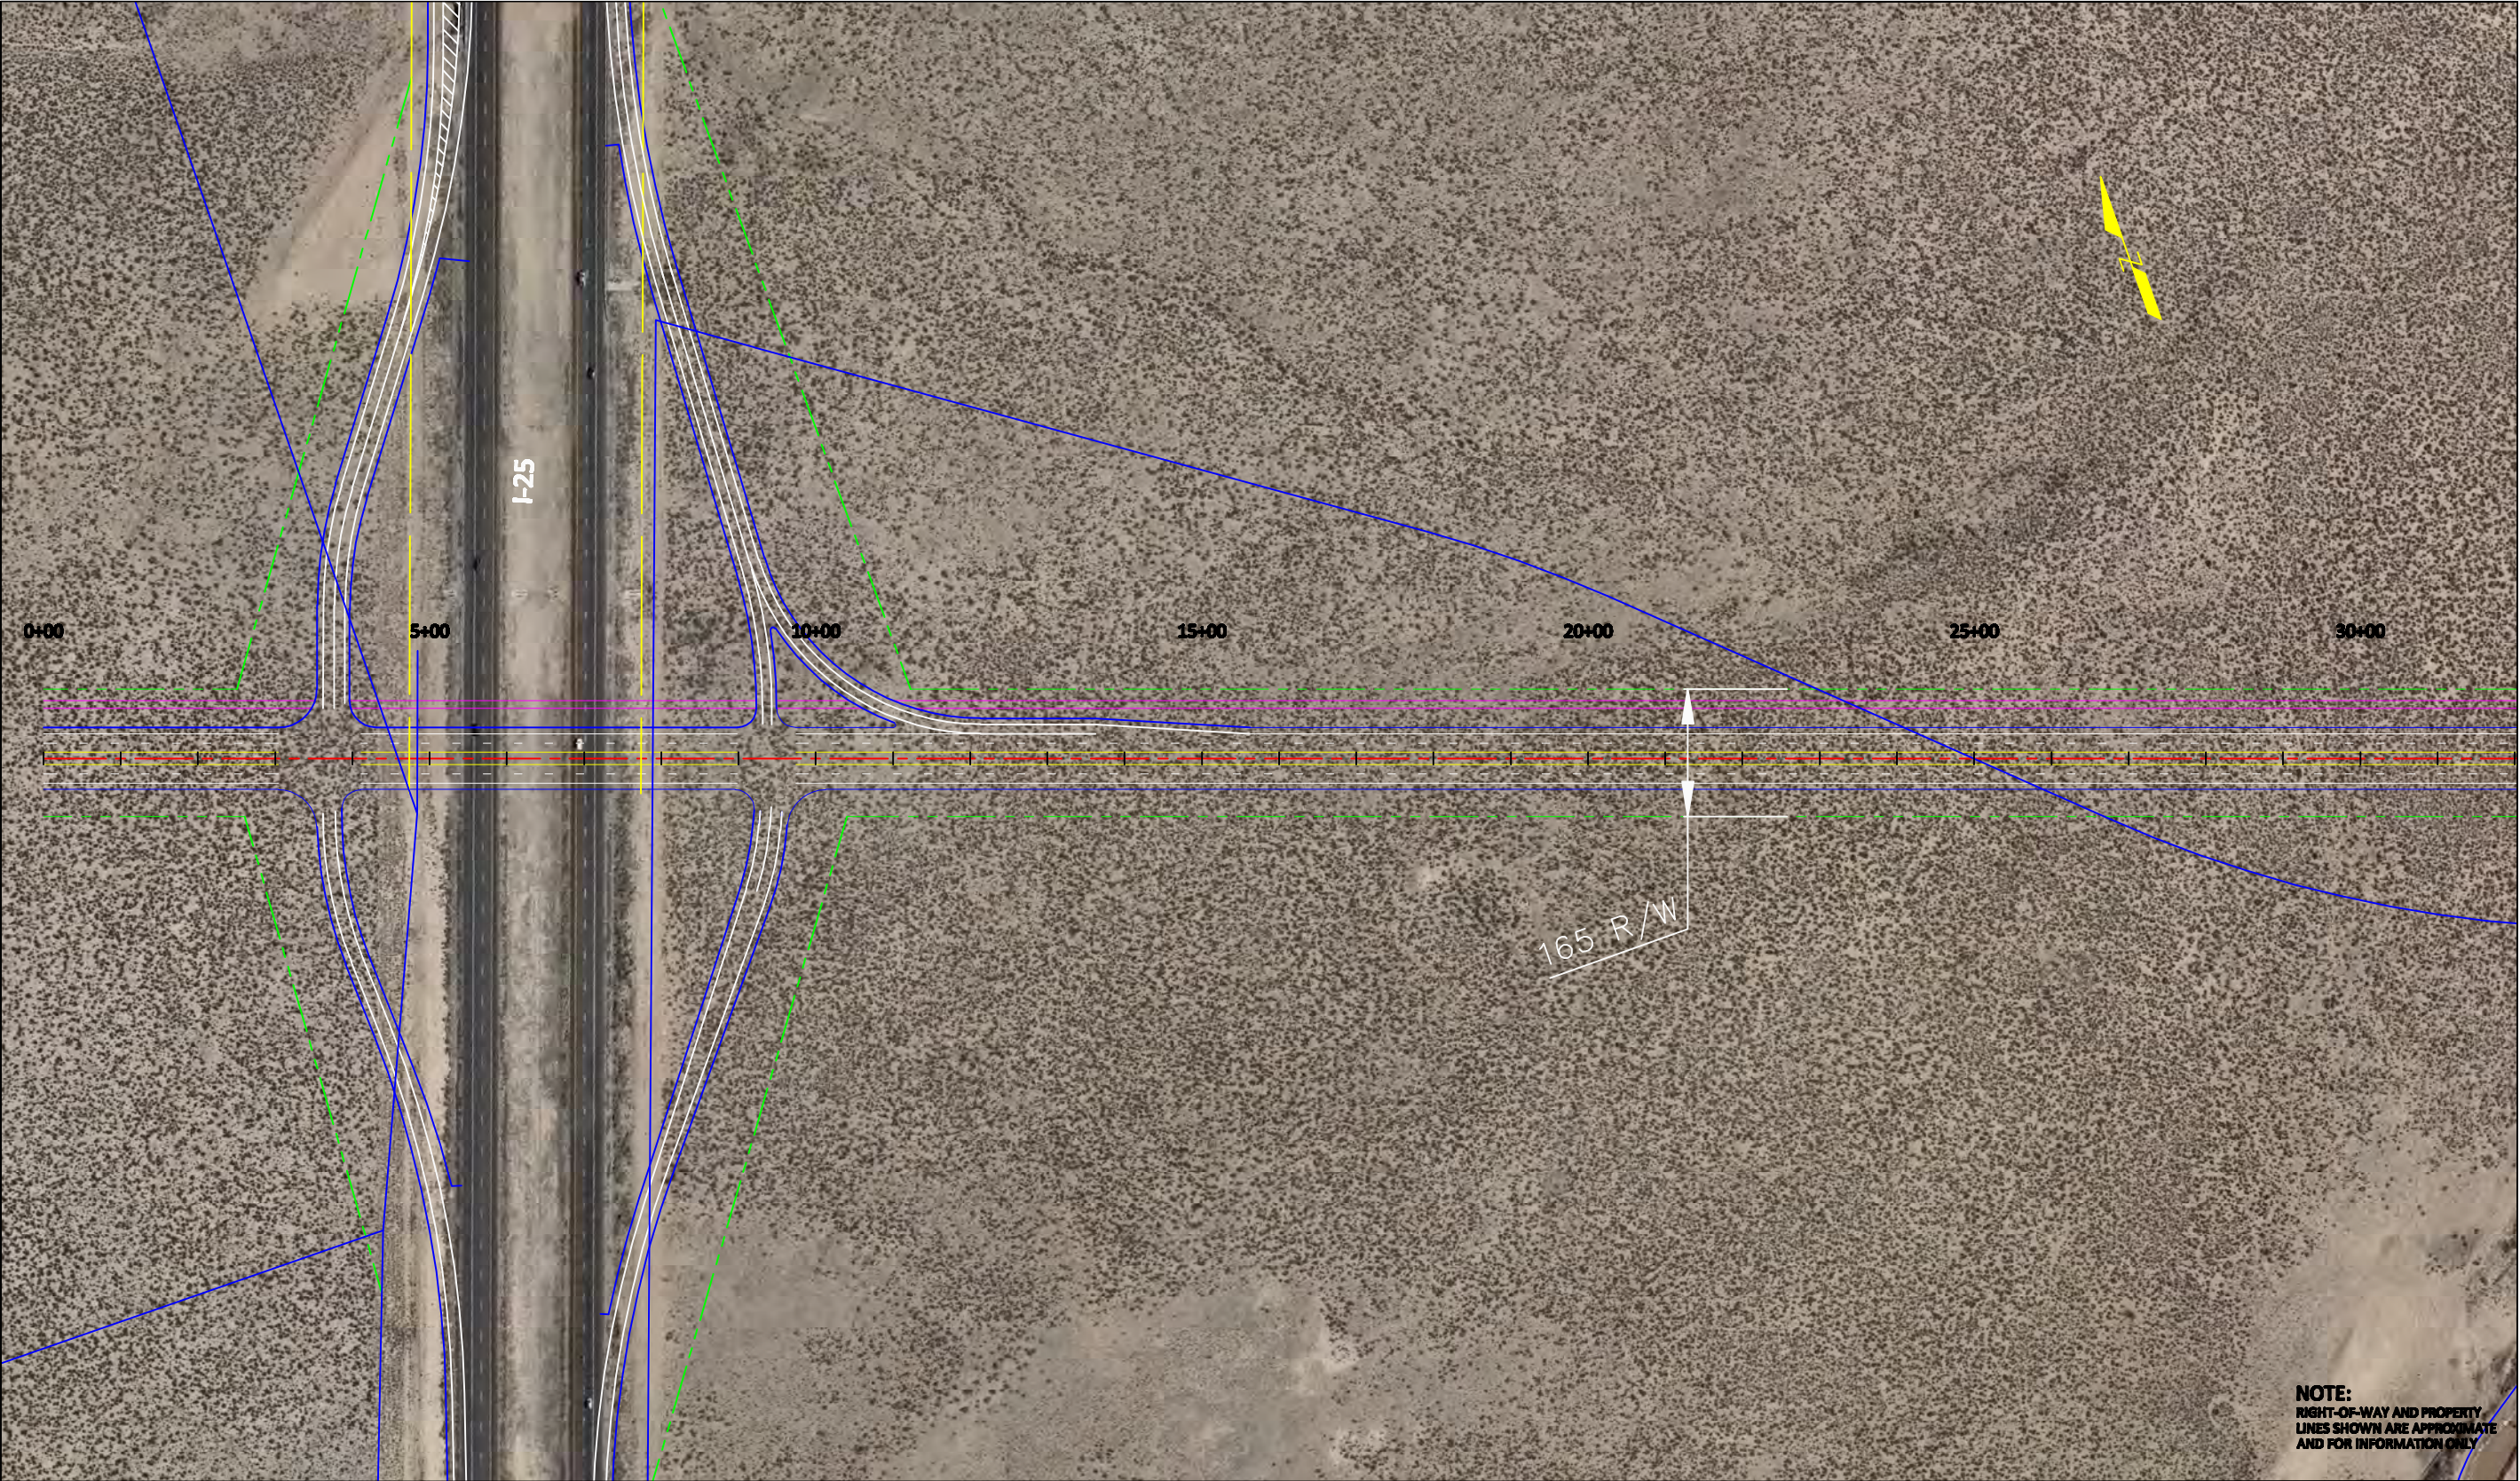

					Los Lunas Corridor Study Phase B Report	MR COG	Plan		
							Miller A Alternative		
							1/14/11	SCALE: 1"=100'	14

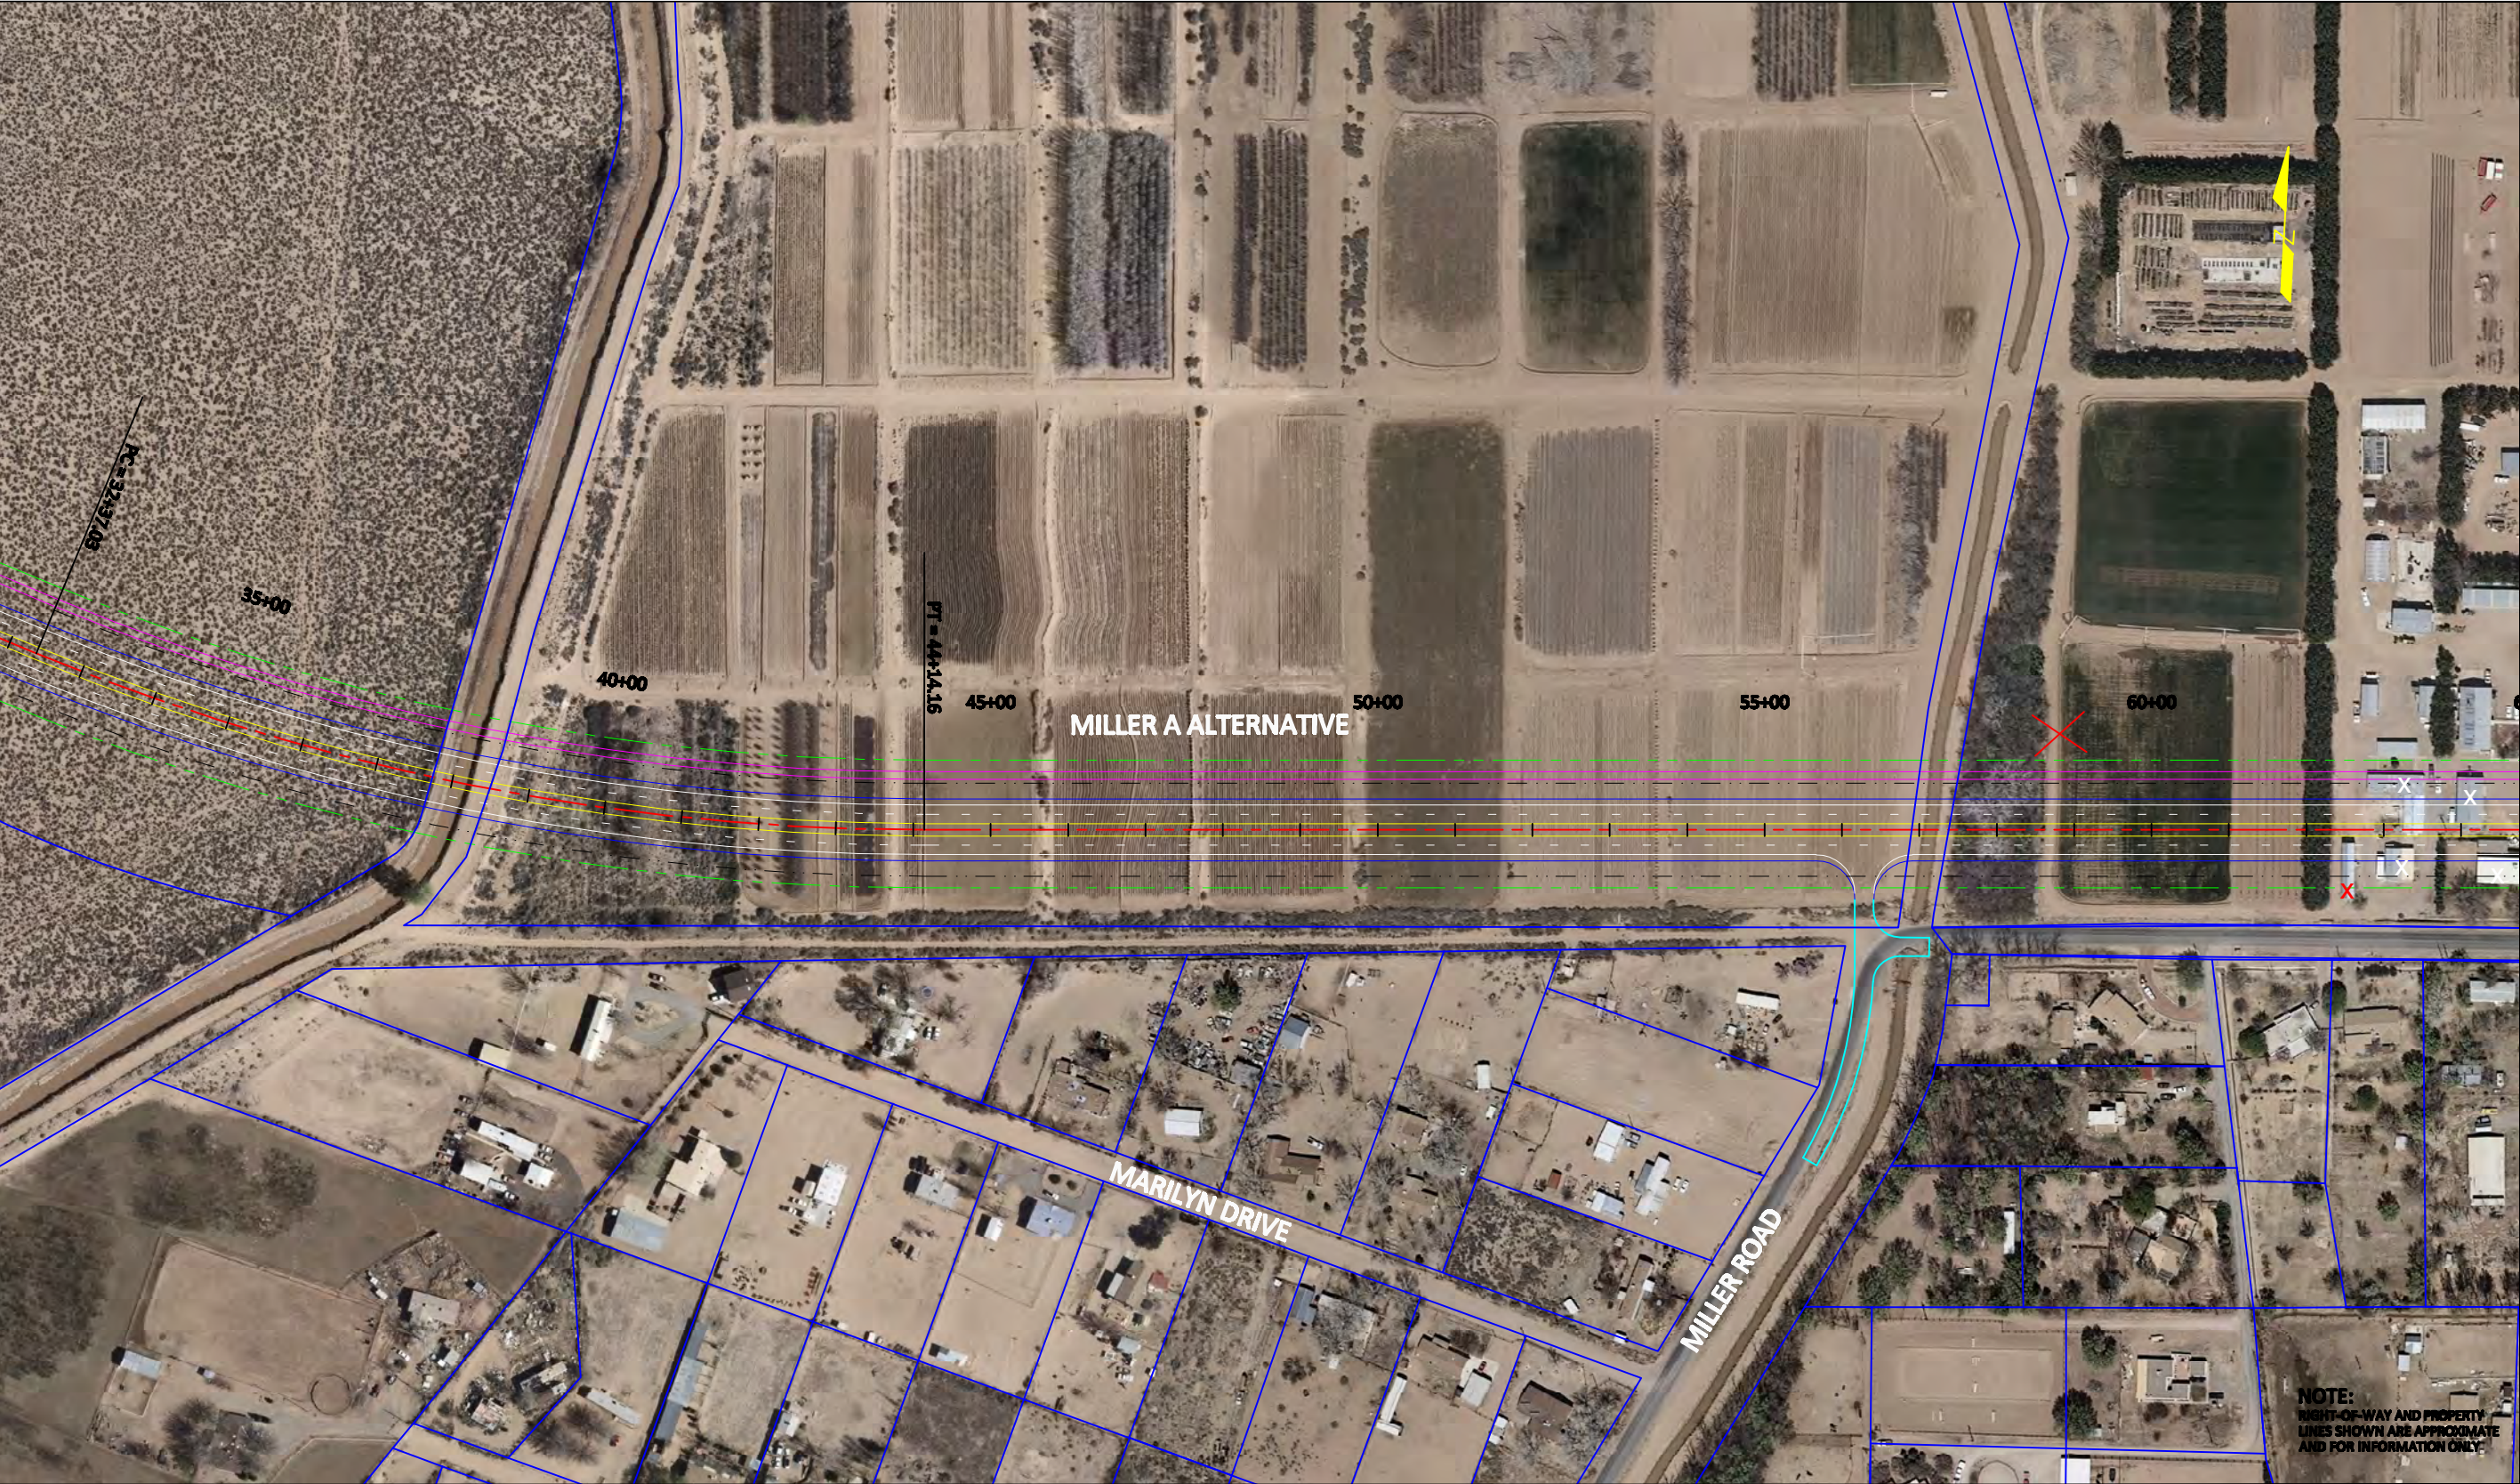

						Los Lunas Corridor Study Phase B Report	© 2011 State of New Mexico. All Rights Reserved.		Plan		
									Miller A Alternative		
									1/14/11	SCALE: 1"=100'	15

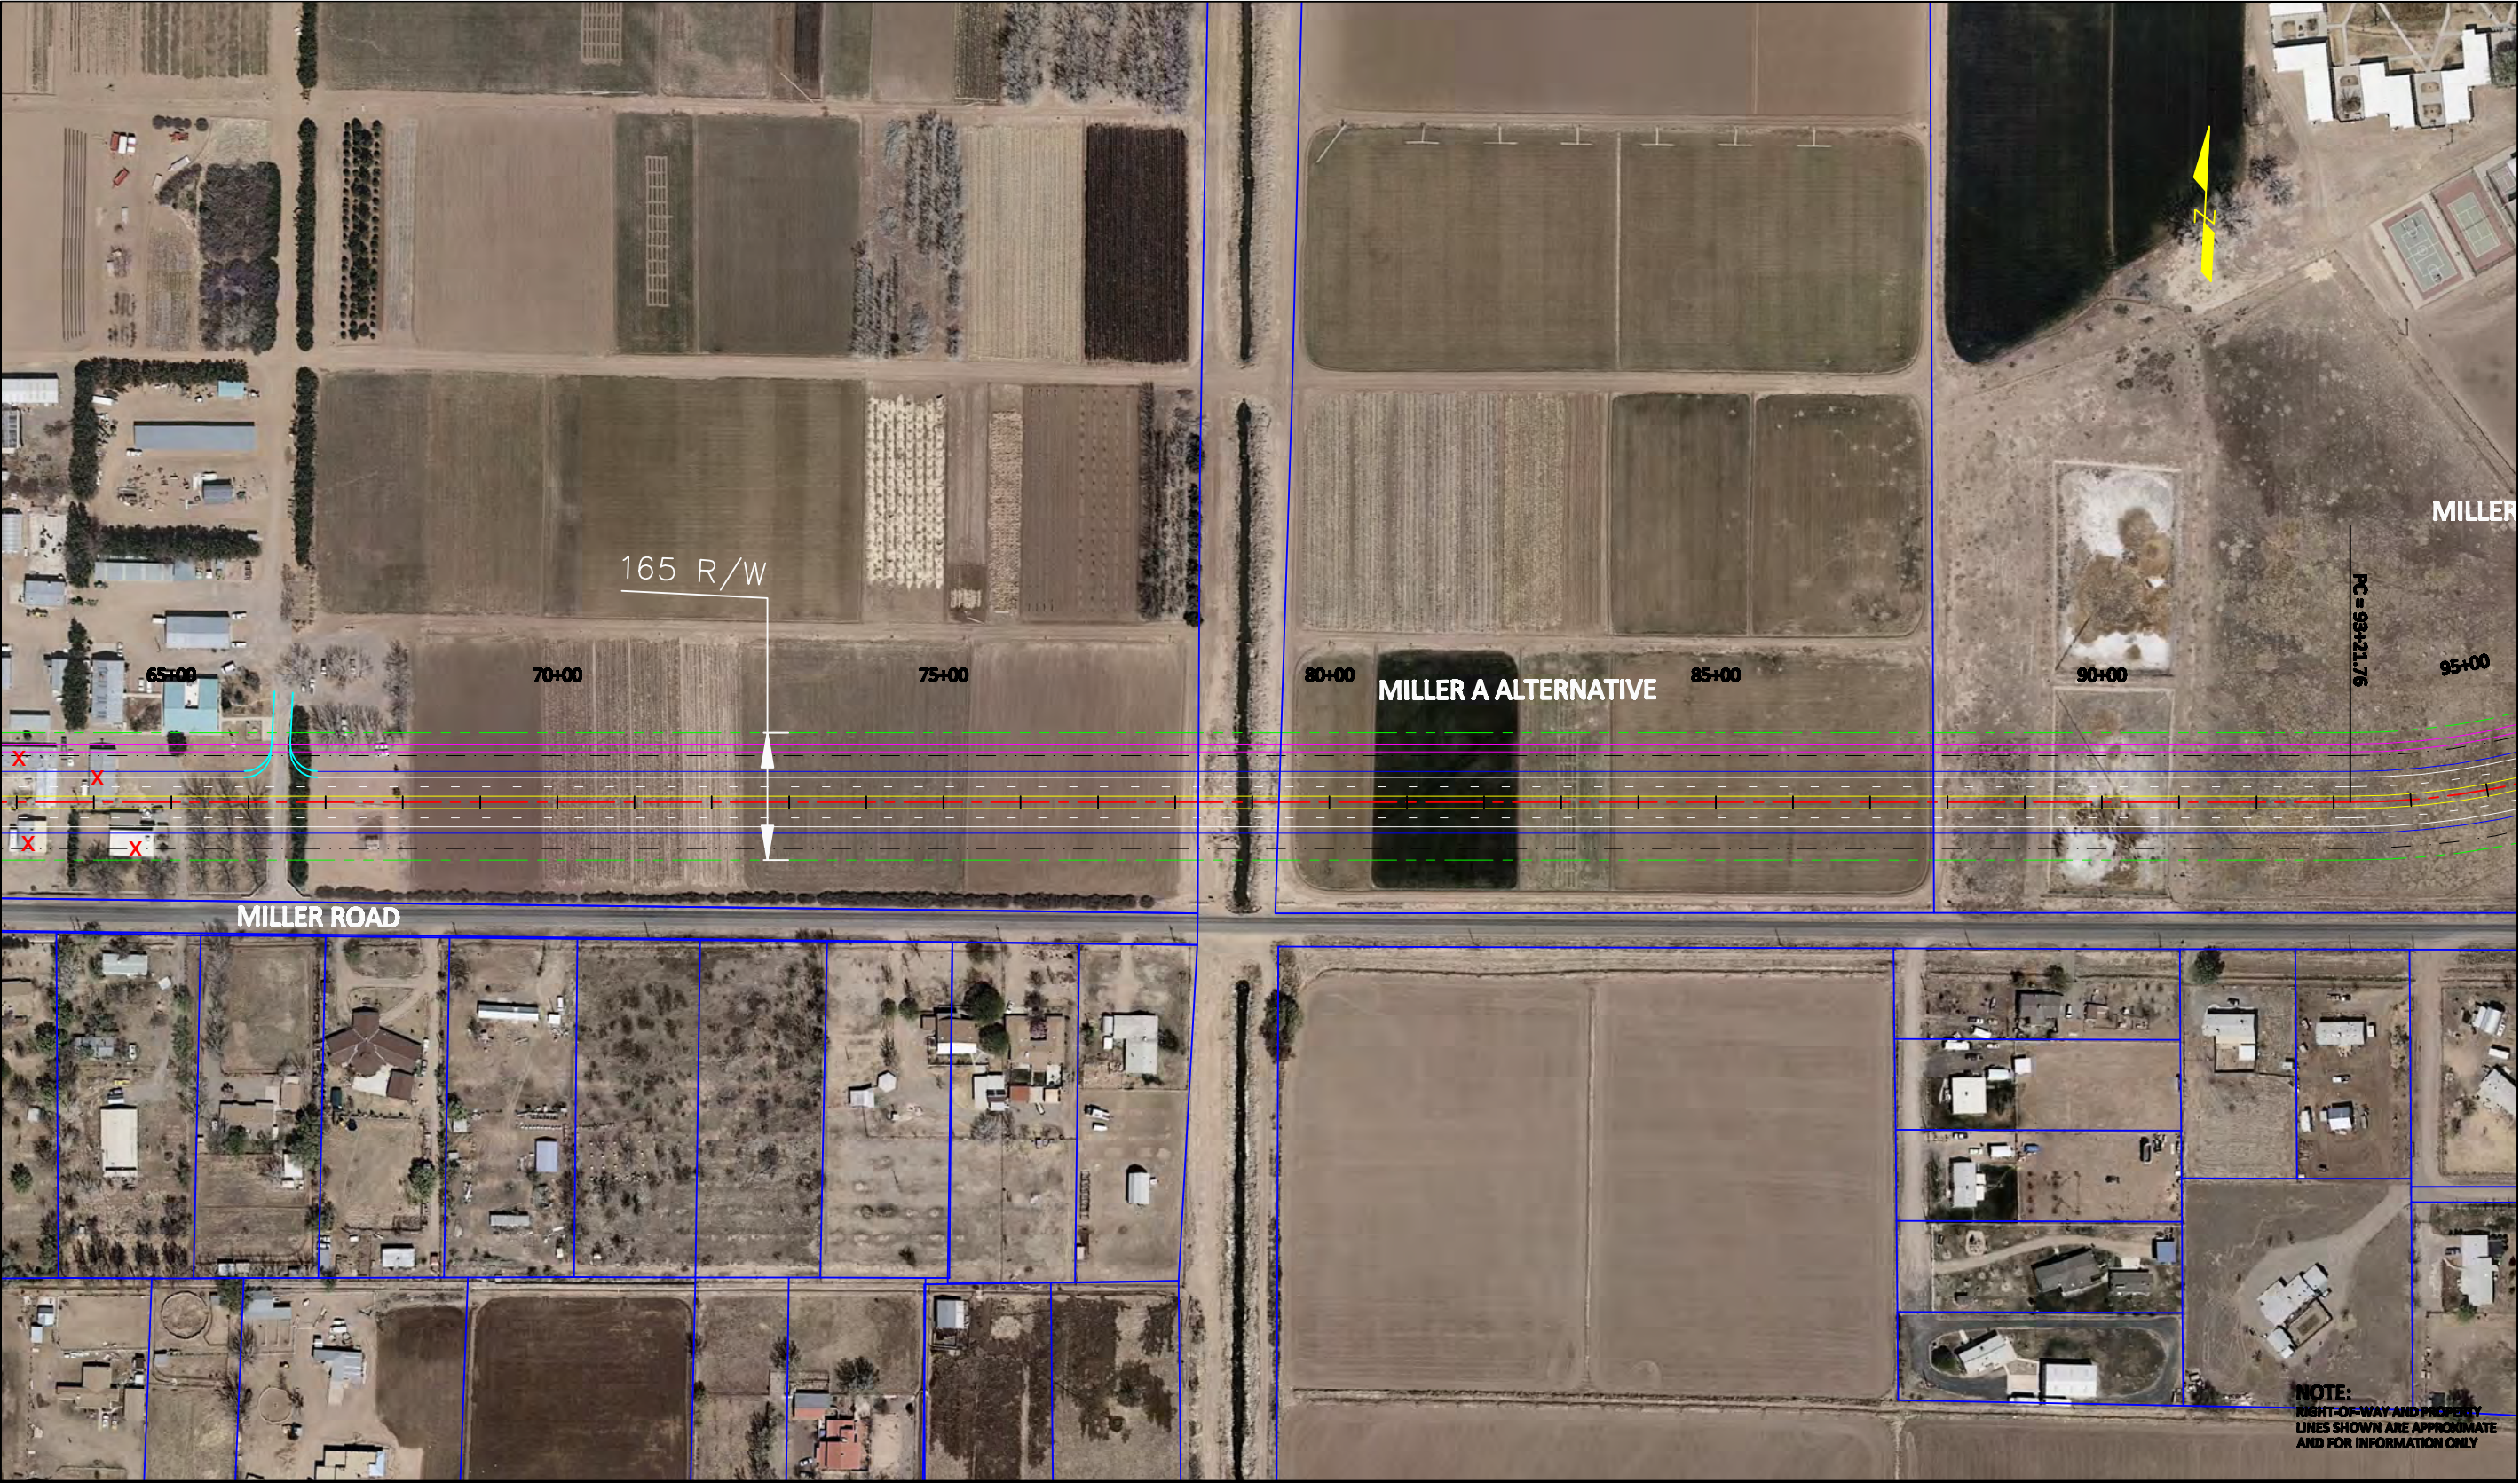



					Los Lunas Corridor Study Phase B Report	1000 West Ave. Santa Fe, NM 87505			Plan		
									Miller A Alternative		
									1/14/11	SCALE: 1"=100'	19



NOTE:
RIGHT-OF-WAY AND PROPERTY
LINES SHOWN ARE APPROXIMATE
AND FOR INFORMATION ONLY

					Los Lunas Corridor Study Phase B Report	H2000 Model for Roadway Construction			Plan		
									Miller A Alternative		
									1/14/11	SCALE: 1"=100'	20



					Los Lunas Corridor Study Phase B Report	MR COG			Plan		
									Miller A Alternative		
									1/14/11	SCALE: 1"=100'	22