


APPENDIX 8

Locally Preferred Alternative (LPA) Plan Sheets

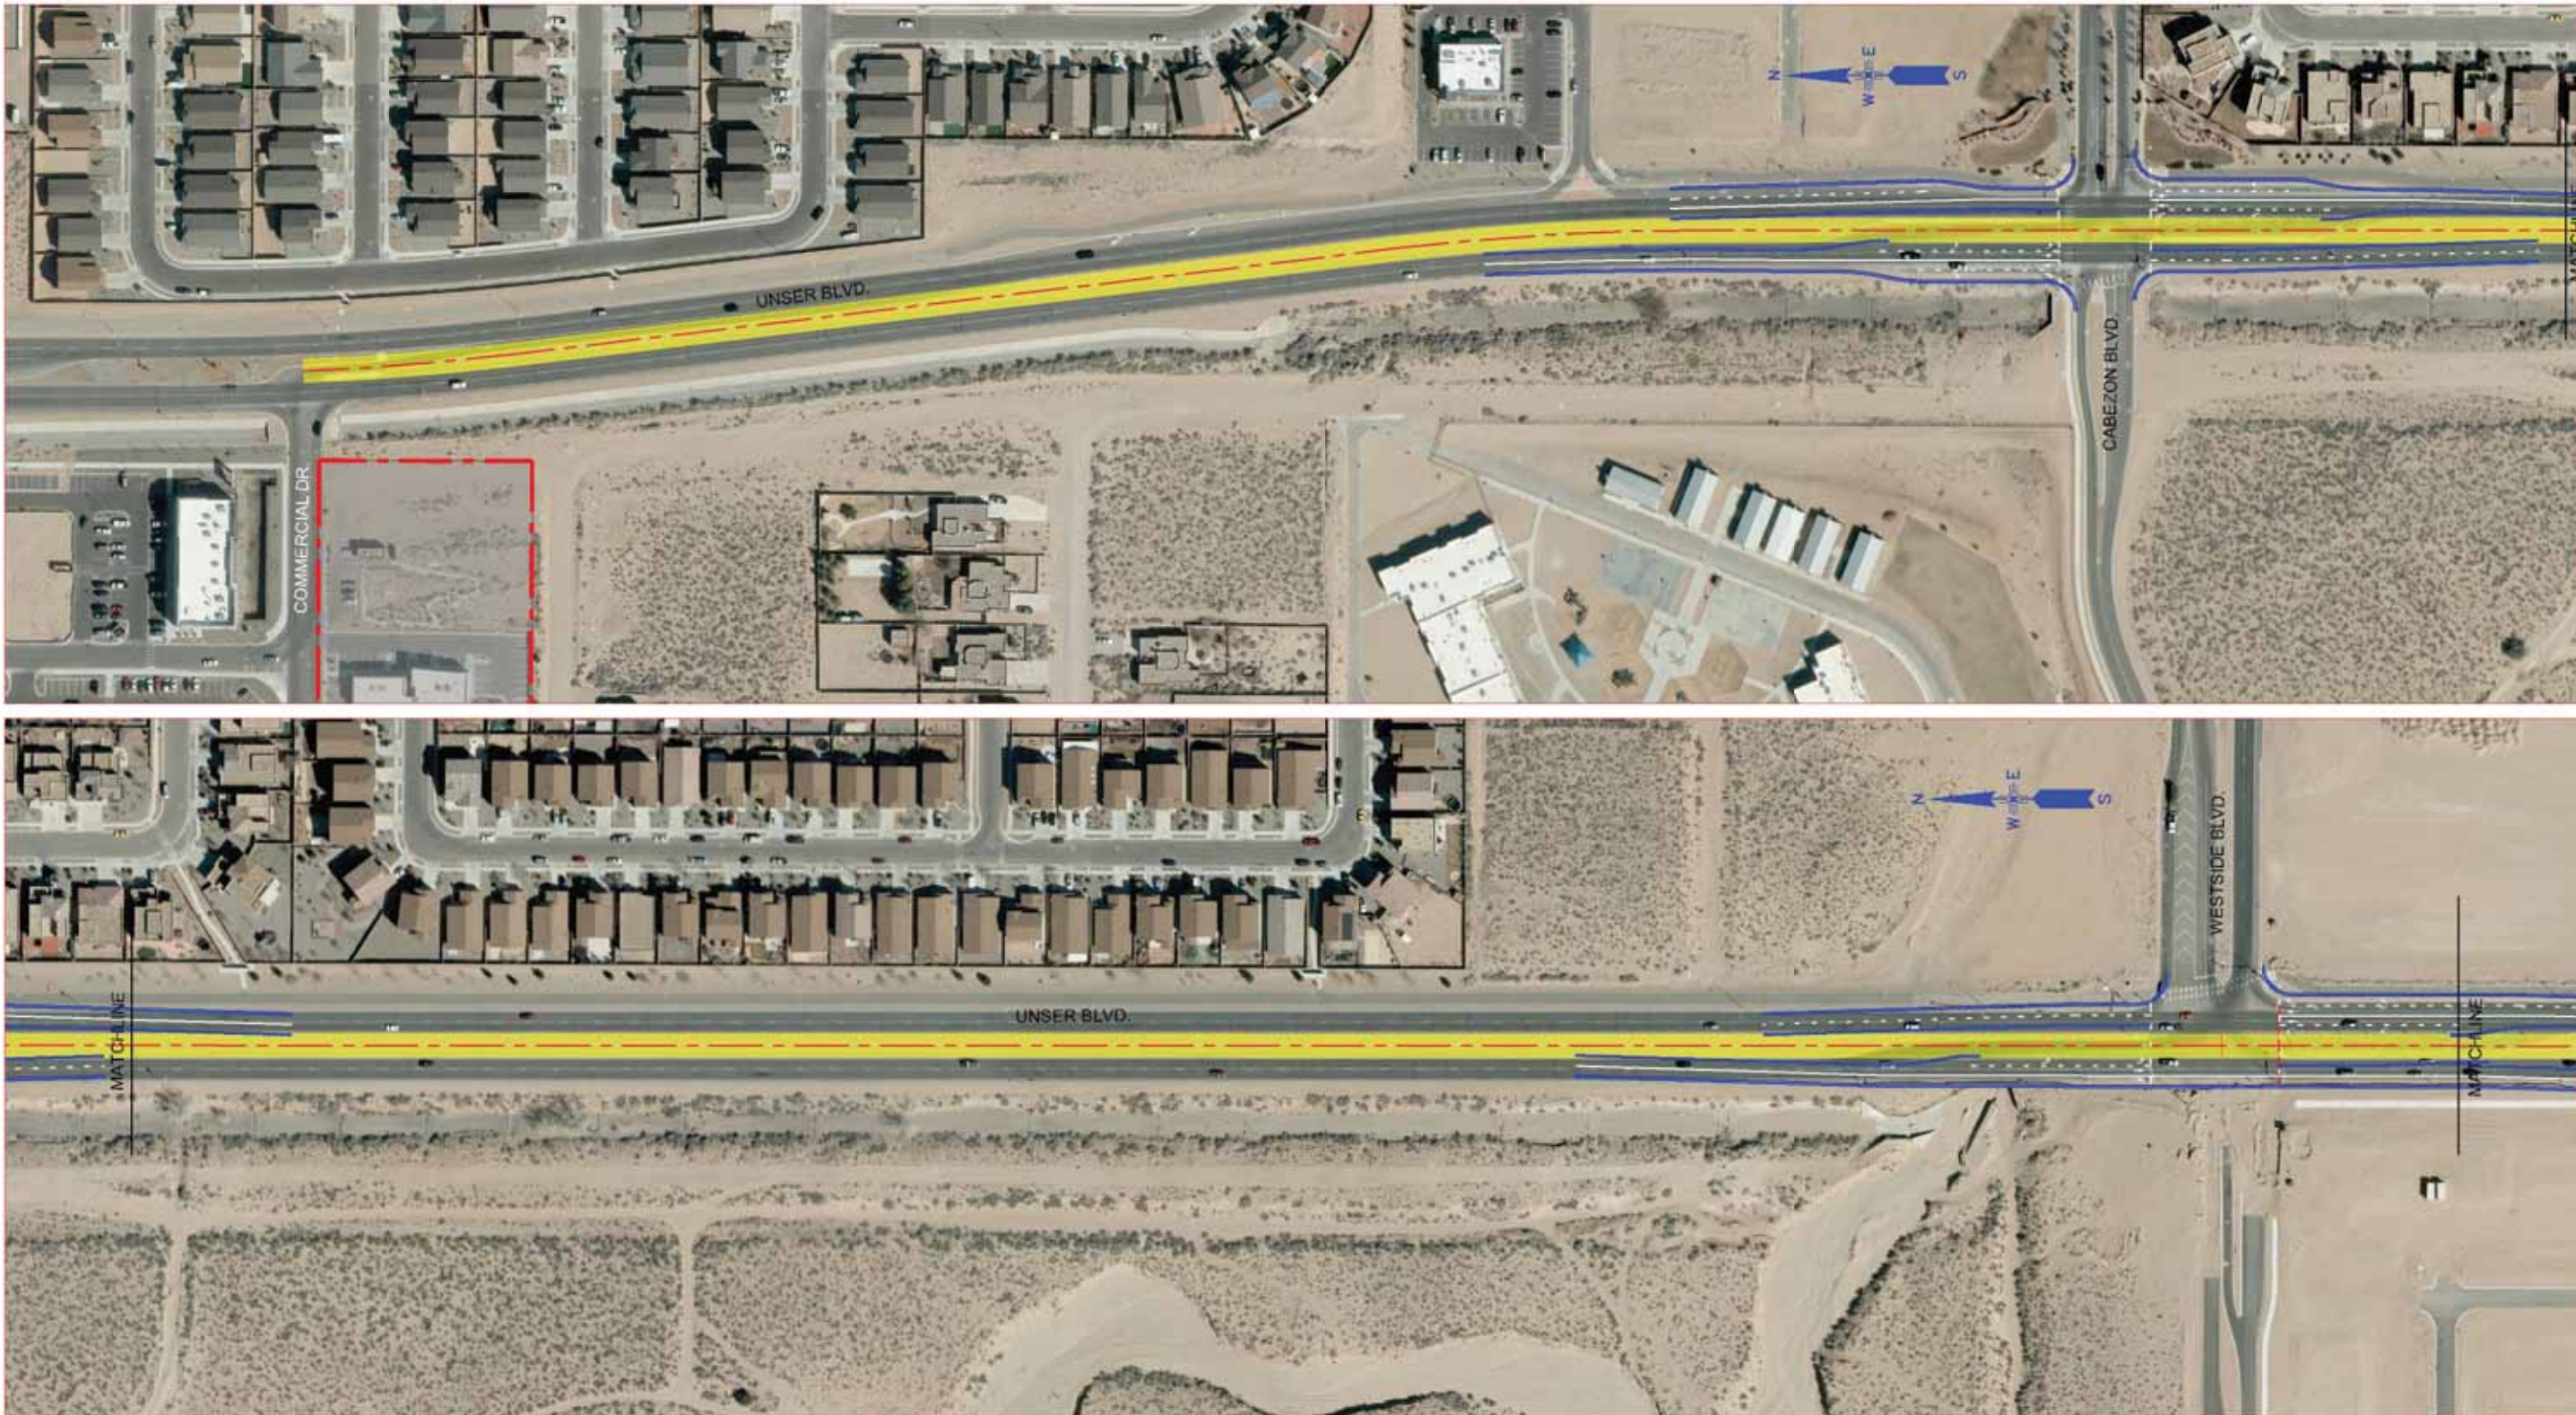

**PARSONS
BRINCKERHOFF**

200 0 200

SCALE: 1"=200'


CONCEPTUAL
NOT FOR CONSTRUCTION

LEGEND

- DEDICATED BRT GUIDEWAY
- MIXED FLOW BUS LANES
- STATION PLATFORM
- PARCEL LINES / R.O.W.
- NEW CURB & GUTTER
- NEW SIDEWALK

PASEO DEL NORTE
HIGH CAPACITY TRANSIT STUDY

LOCALLY PREFERRED ALTERNATIVE

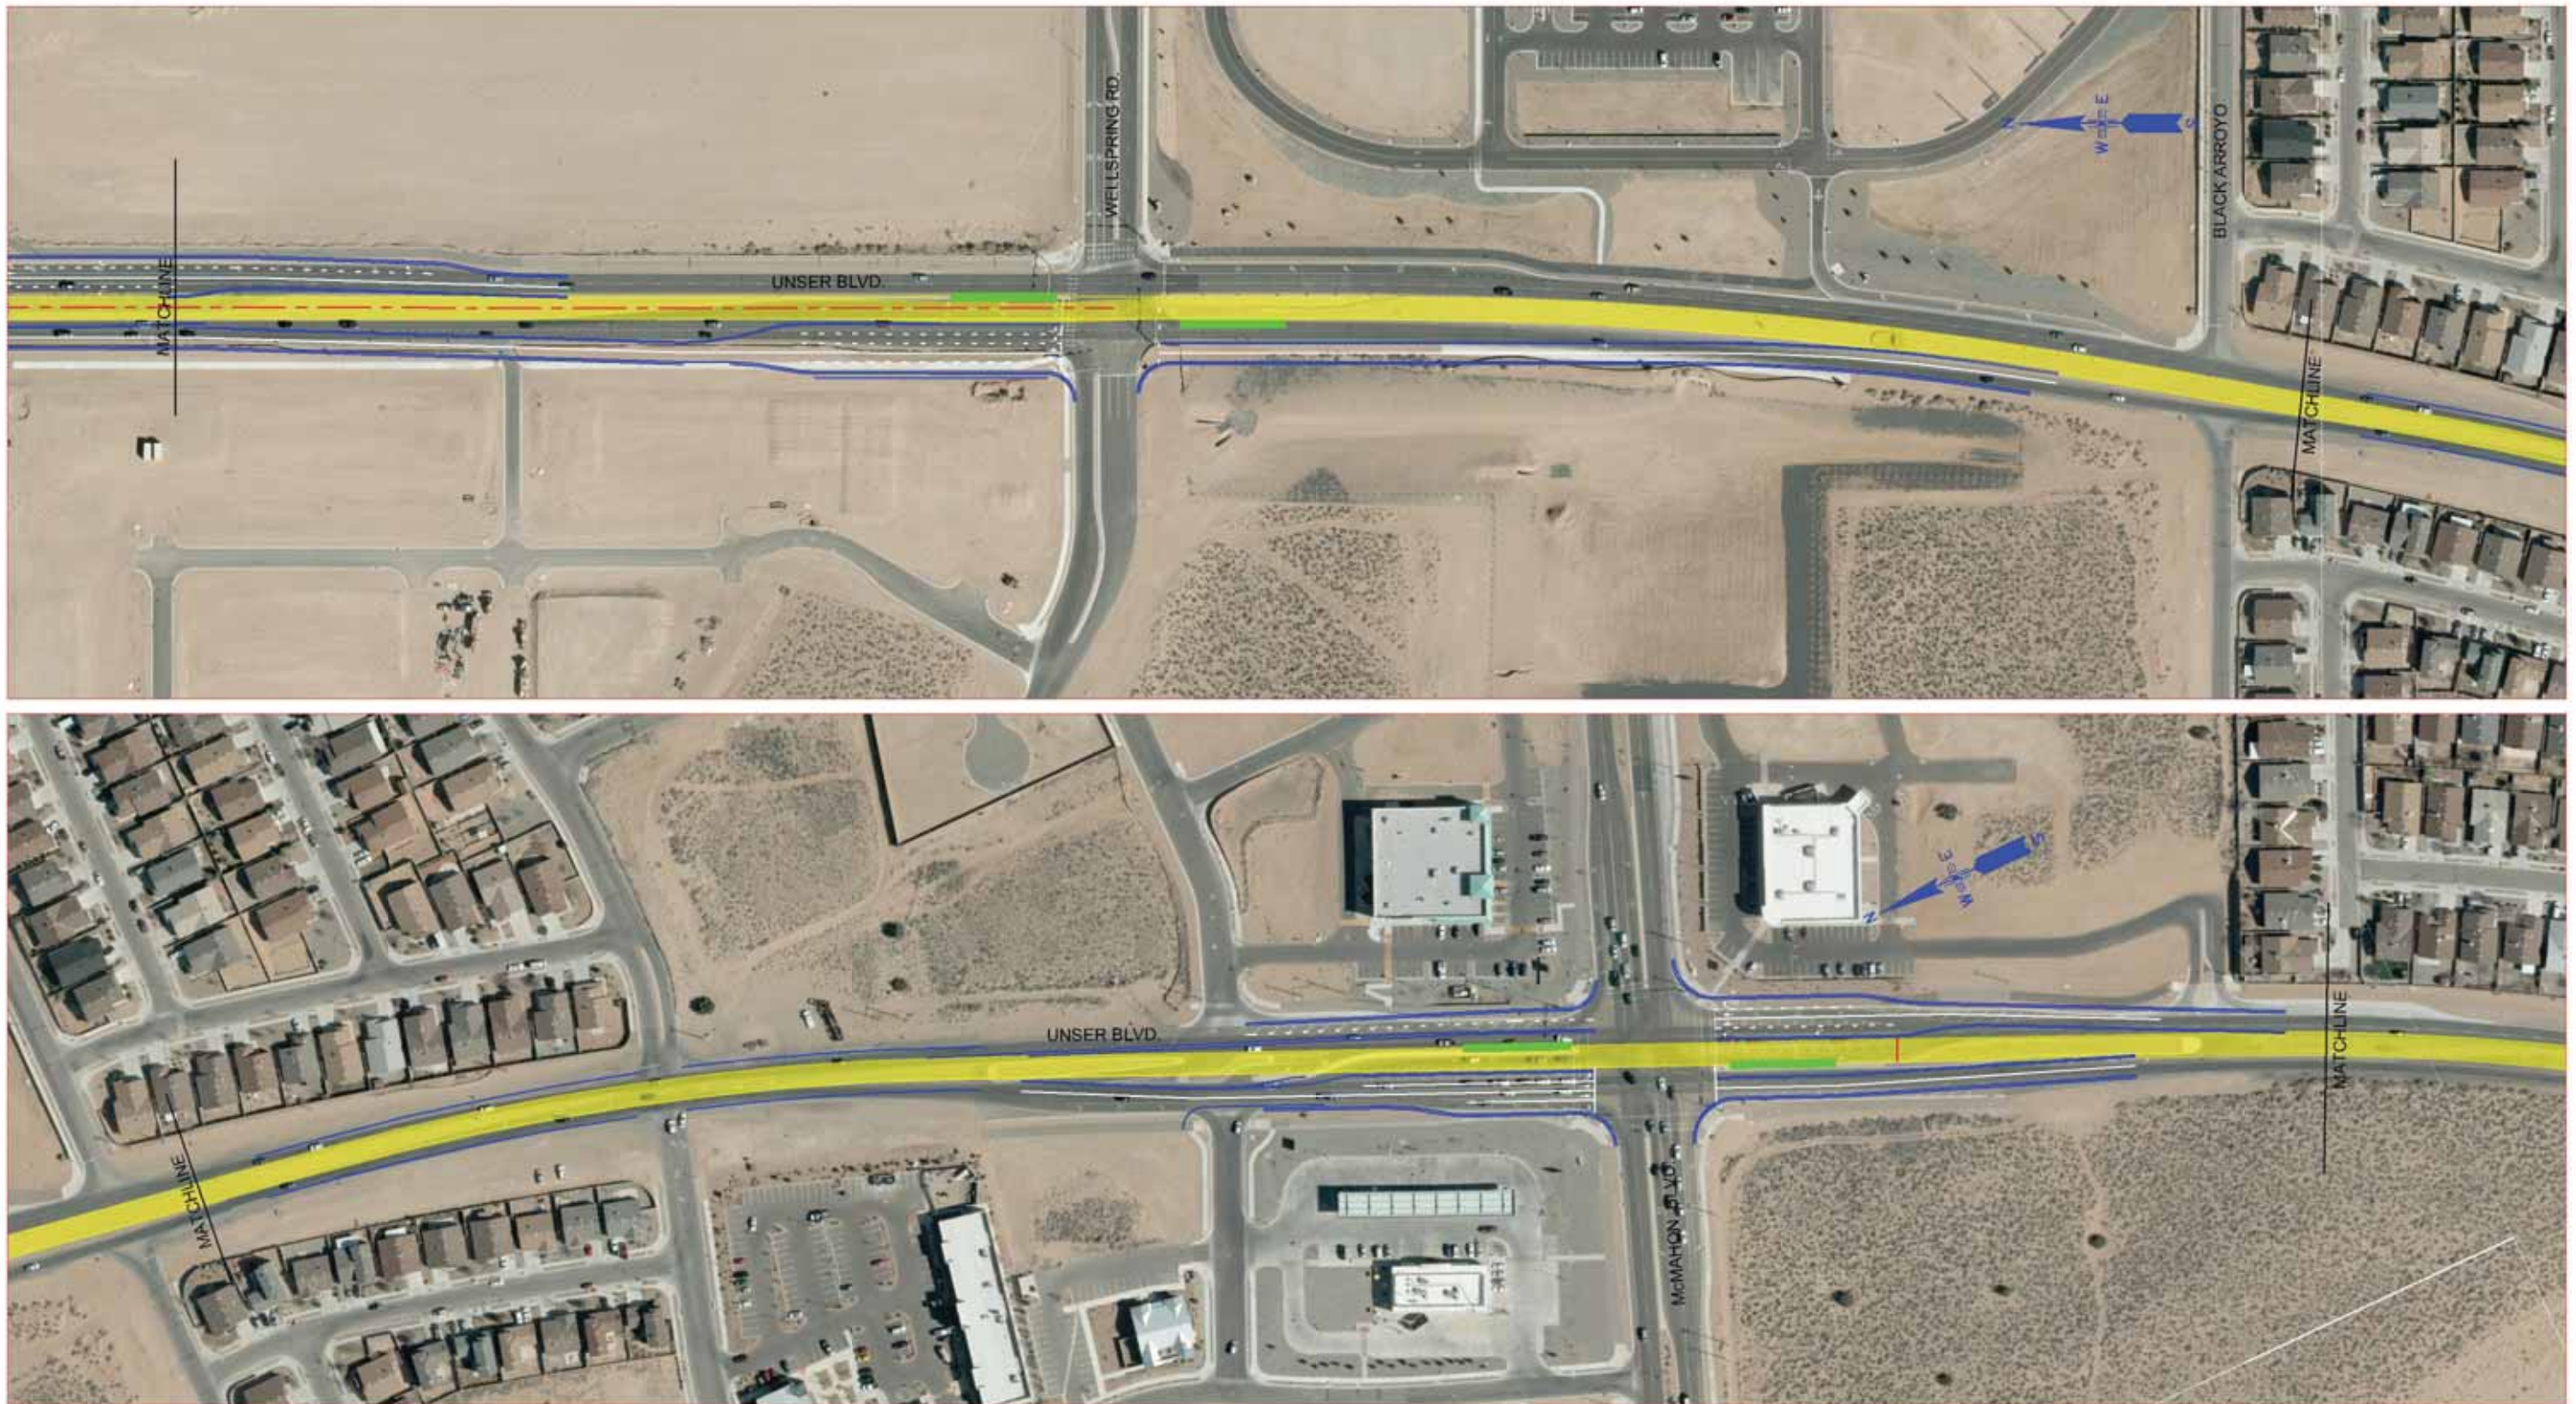

**PARSONS
BRINCKERHOFF**

200 0 200



SCALE: 1"=200'

CONCEPTUAL
NOT FOR CONSTRUCTION

LEGEND

- DEDICATED BRT GUIDEWAY
- MIXED FLOW BUS LANES
- STATION PLATFORM
- PARCEL LINES / R.O.W.
- NEW CURB & GUTTER
- NEW SIDEWALK

PASEO DEL NORTE
HIGH CAPACITY TRANSIT STUDY

LOCALLY PREFERRED ALTERNATIVE



**PARSONS
BRINCKERHOFF**

200 0 200



SCALE: 1"=200'

CONCEPTUAL
NOT FOR CONSTRUCTION

LEGEND

- DEDICATED BRT GUIDEWAY
- MIXED FLOW BUS LANES
- STATION PLATFORM
- PARCEL LINES / R.O.W.
- NEW CURB & GUTTER
- NEW SIDEWALK

PASEO DEL NORTE
HIGH CAPACITY TRANSIT STUDY

LOCALLY PREFERRED ALTERNATIVE



**PARSONS
BRINCKERHOFF**



SCALE: 1"=200'

CONCEPTUAL
NOT FOR CONSTRUCTION

LEGEND

- DEDICATED BRT GUIDEWAY
- MIXED FLOW BUS LANES
- STATION PLATFORM
- PARCEL LINES / R.O.W.
- NEW CURB & GUTTER
- NEW SIDEWALK

PASEO DEL NORTE
HIGH CAPACITY TRANSIT STUDY

LOCALLY PREFERRED ALTERNATIVE



**PARSONS
BRINCKERHOFF**



SCALE: 1"=200'

CONCEPTUAL
NOT FOR CONSTRUCTION

LEGEND

- DEDICATED BRT GUIDEWAY
- MIXED FLOW BUS LANES
- STATION PLATFORM
- PARCEL LINES / R.O.W.
- NEW CURB & GUTTER
- NEW SIDEWALK

PASEO DEL NORTE
HIGH CAPACITY TRANSIT STUDY

LOCALLY PREFERRED ALTERNATIVE



**PARSONS
BRINCKERHOFF**

200 0 200

SCALE: 1"=200'

CONCEPTUAL
NOT FOR CONSTRUCTION

LEGEND


- DEDICATED BRT GUIDEWAY
- MIXED FLOW BUS LANES
- STATION PLATFORM
- PARCEL LINES / R.O.W.
- NEW CURB & GUTTER
- NEW SIDEWALK

PASEO DEL NORTE
HIGH CAPACITY TRANSIT STUDY

LOCALLY PREFERRED ALTERNATIVE



**PARSONS
BRINCKERHOFF**

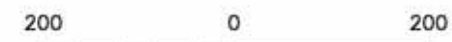

SCALE: 1"=200'

CONCEPTUAL
NOT FOR CONSTRUCTION

LEGEND

- DEDICATED BRT GUIDEWAY
- MIXED FLOW BUS LANES
- STATION PLATFORM
- PARCEL LINES / R.O.W.
- NEW CURB & GUTTER
- NEW SIDEWALK

PASEO DEL NORTE
HIGH CAPACITY TRANSIT STUDY

LOCALLY PREFERRED ALTERNATIVE



**PARSONS
BRINCKERHOFF**



SCALE: 1"=200'

CONCEPTUAL
NOT FOR CONSTRUCTION

LEGEND


- DEDICATED BRT GUIDEWAY
- MIXED FLOW BUS LANES
- STATION PLATFORM
- PARCEL LINES / R.O.W.
- NEW CURB & GUTTER
- NEW SIDEWALK

PASEO DEL NORTE
HIGH CAPACITY TRANSIT STUDY

LOCALLY PREFERRED ALTERNATIVE



**PARSONS
BRINCKERHOFF**

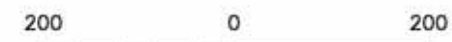

SCALE: 1"=200'


CONCEPTUAL
NOT FOR CONSTRUCTION

LEGEND

- DEDICATED BRT GUIDEWAY
- MIXED FLOW BUS LANES
- STATION PLATFORM
- PARCEL LINES / R.O.W.
- NEW CURB & GUTTER
- NEW SIDEWALK

PASEO DEL NORTE
HIGH CAPACITY TRANSIT STUDY

LOCALLY PREFERRED ALTERNATIVE

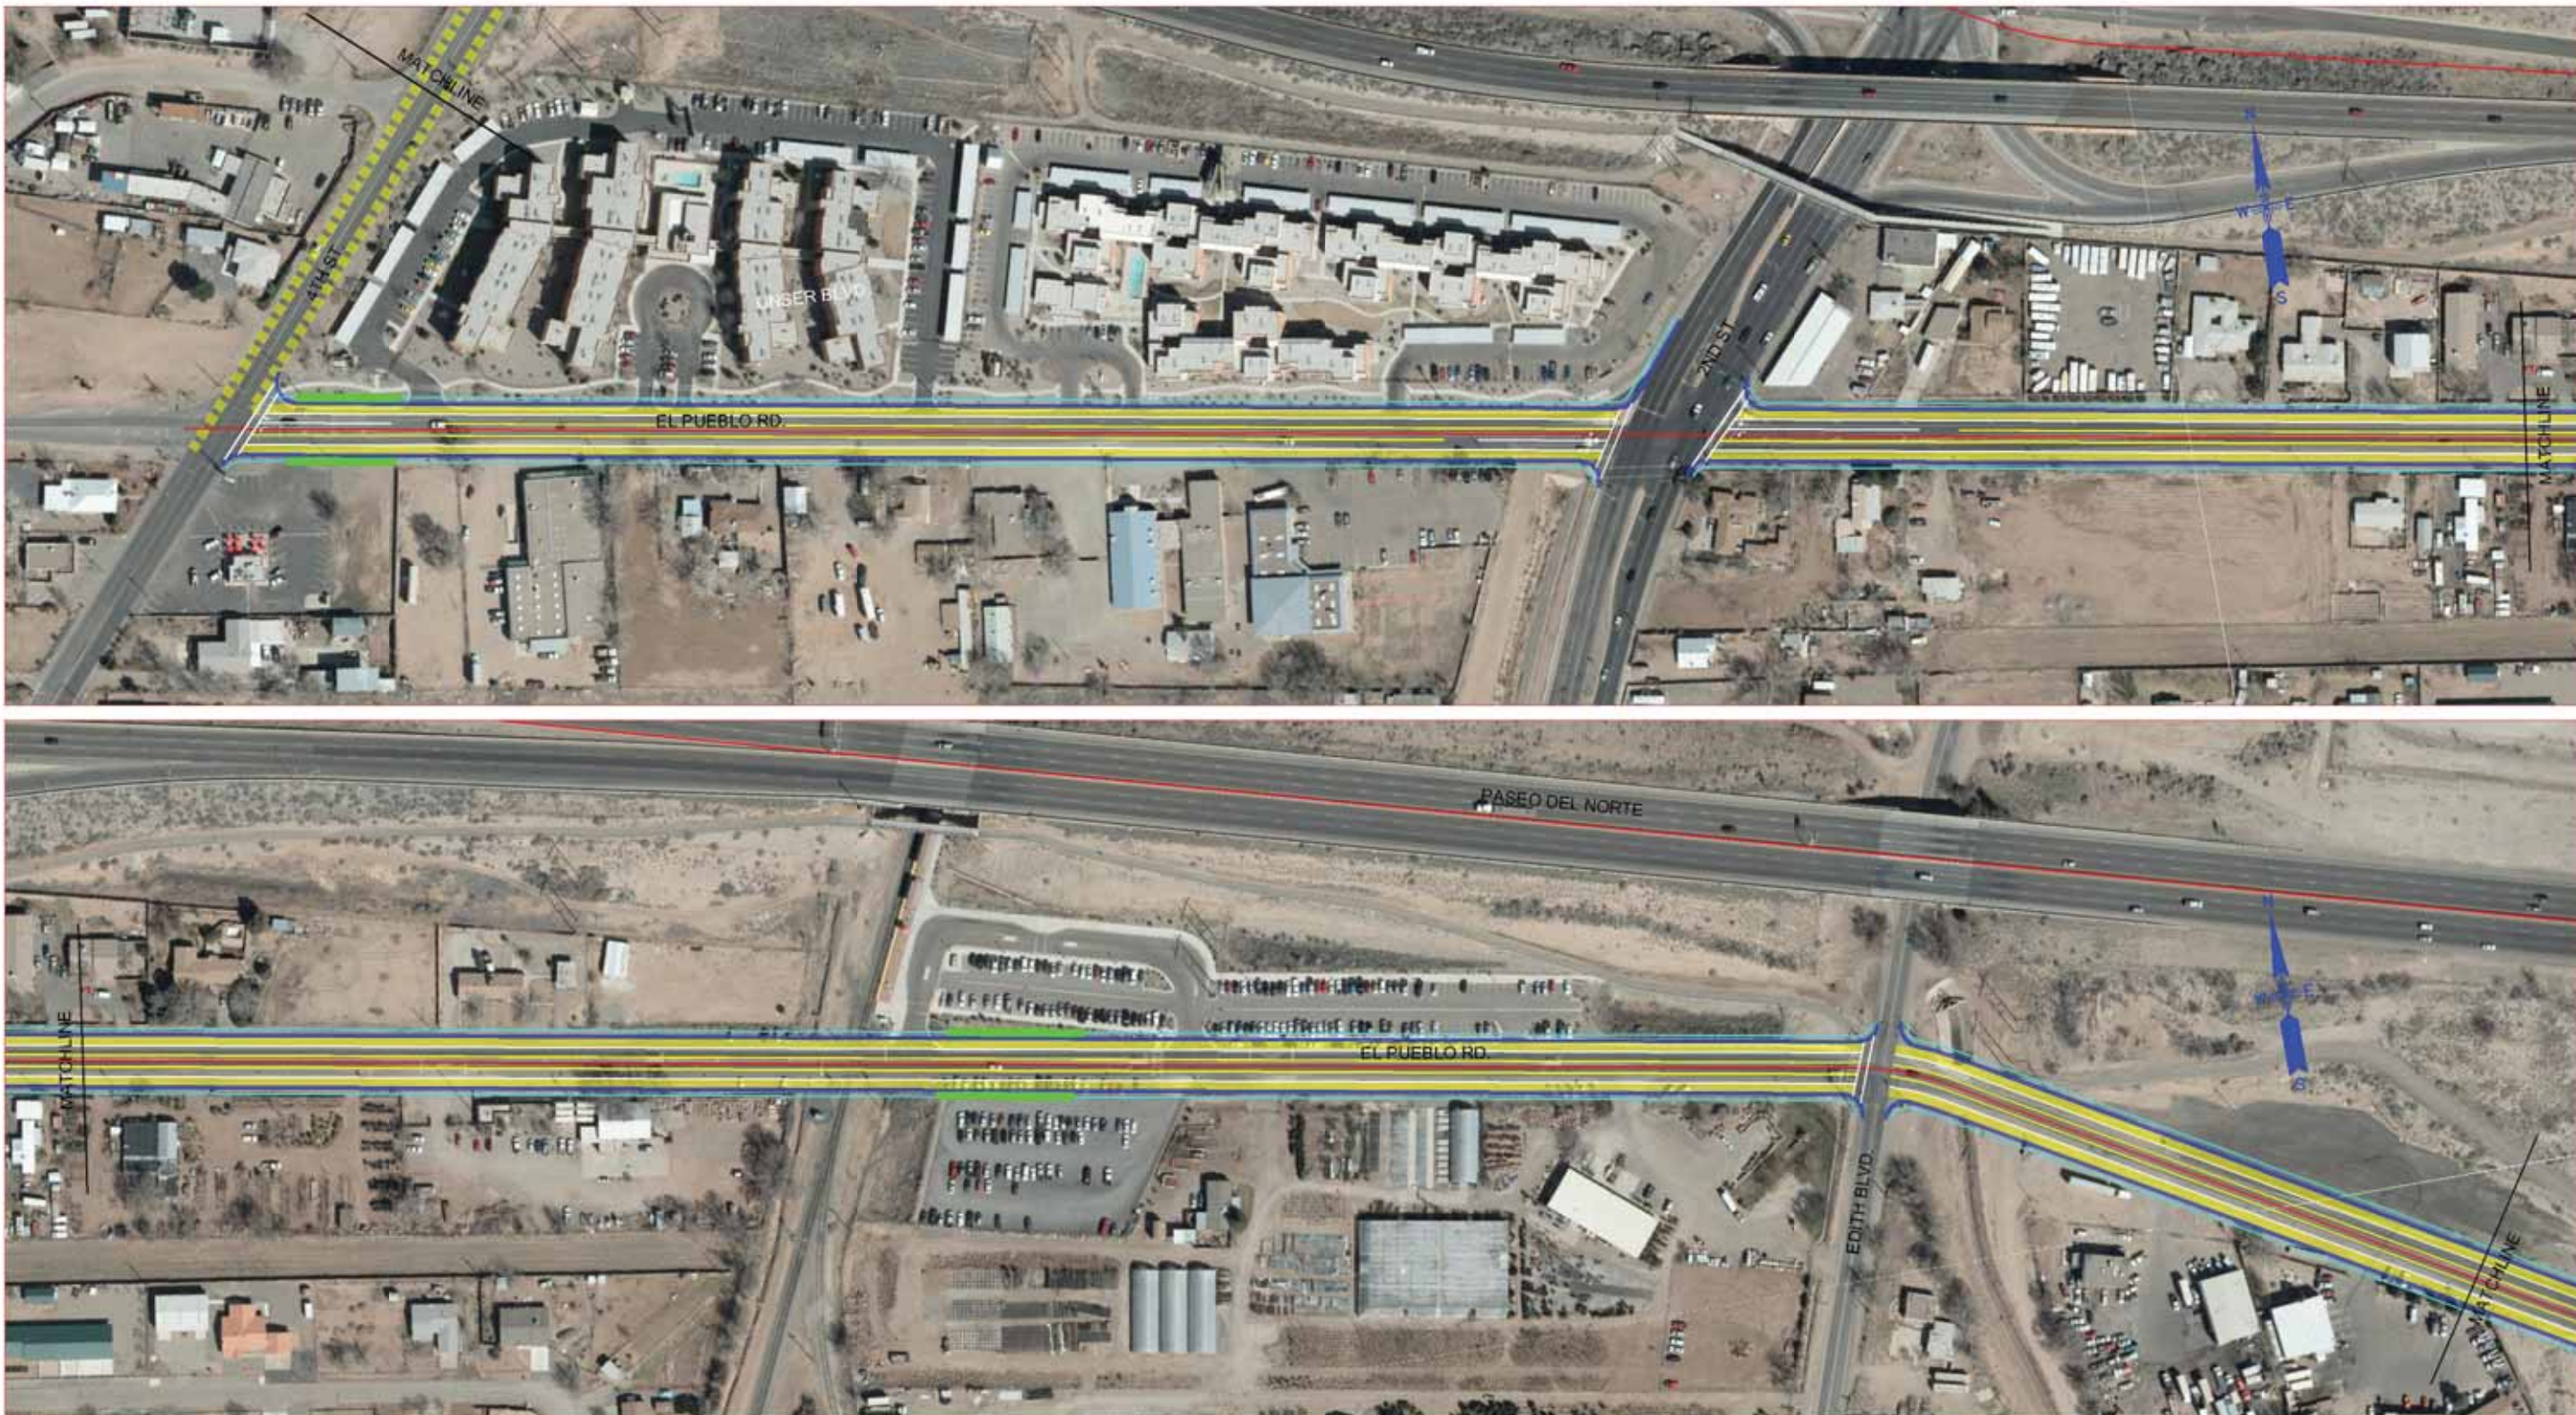

**PARSONS
BRINCKERHOFF**



SCALE: 1"=200'

CONCEPTUAL
NOT FOR CONSTRUCTION

LEGEND

- DEDICATED BRT GUIDEWAY
- MIXED FLOW BUS LANES
- STATION PLATFORM
- PARCEL LINES / R.O.W.
- NEW CURB & GUTTER
- NEW SIDEWALK

PASEO DEL NORTE
HIGH CAPACITY TRANSIT STUDY

LOCALLY PREFERRED ALTERNATIVE



**PARSONS
BRINCKERHOFF**

200 0 200

SCALE: 1"=200'

CONCEPTUAL
NOT FOR CONSTRUCTION

LEGEND

- DEDICATED BRT GUIDEWAY
- MIXED FLOW BUS LANES
- STATION PLATFORM
- PARCEL LINES / R.O.W.
- NEW CURB & GUTTER
- NEW SIDEWALK

PASEO DEL NORTE
HIGH CAPACITY TRANSIT STUDY

LOCALLY PREFERRED ALTERNATIVE



**PARSONS
BRINCKERHOFF**



SCALE: 1"=200'

CONCEPTUAL
NOT FOR CONSTRUCTION

LEGEND

- DEDICATED BRT GUIDEWAY
- MIXED FLOW BUS LANES
- STATION PLATFORM
- PARCEL LINES / R.O.W.
- NEW CURB & GUTTER
- NEW SIDEWALK

PASEO DEL NORTE
HIGH CAPACITY TRANSIT STUDY

LOCALLY PREFERRED ALTERNATIVE



**PARSONS
BRINCKERHOFF**

200 0 200

SCALE: 1"=200'

CONCEPTUAL
NOT FOR CONSTRUCTION

LEGEND

- DEDICATED BRT GUIDEWAY
- MIXED FLOW BUS LANES
- STATION PLATFORM
- PARCEL LINES / R.O.W.
- NEW CURB & GUTTER
- NEW SIDEWALK

PASEO DEL NORTE
HIGH CAPACITY TRANSIT STUDY

LOCALLY PREFERRED ALTERNATIVE



**PARSONS
BRINCKERHOFF**

200 0 200



SCALE: 1"=200'

CONCEPTUAL
NOT FOR CONSTRUCTION

LEGEND

- DEDICATED BRT GUIDEWAY
- MIXED FLOW BUS LANES
- STATION PLATFORM
- PARCEL LINES / R.O.W.
- NEW CURB & GUTTER
- NEW SIDEWALK

PASEO DEL NORTE
HIGH CAPACITY TRANSIT STUDY

LOCALLY PREFERRED ALTERNATIVE