




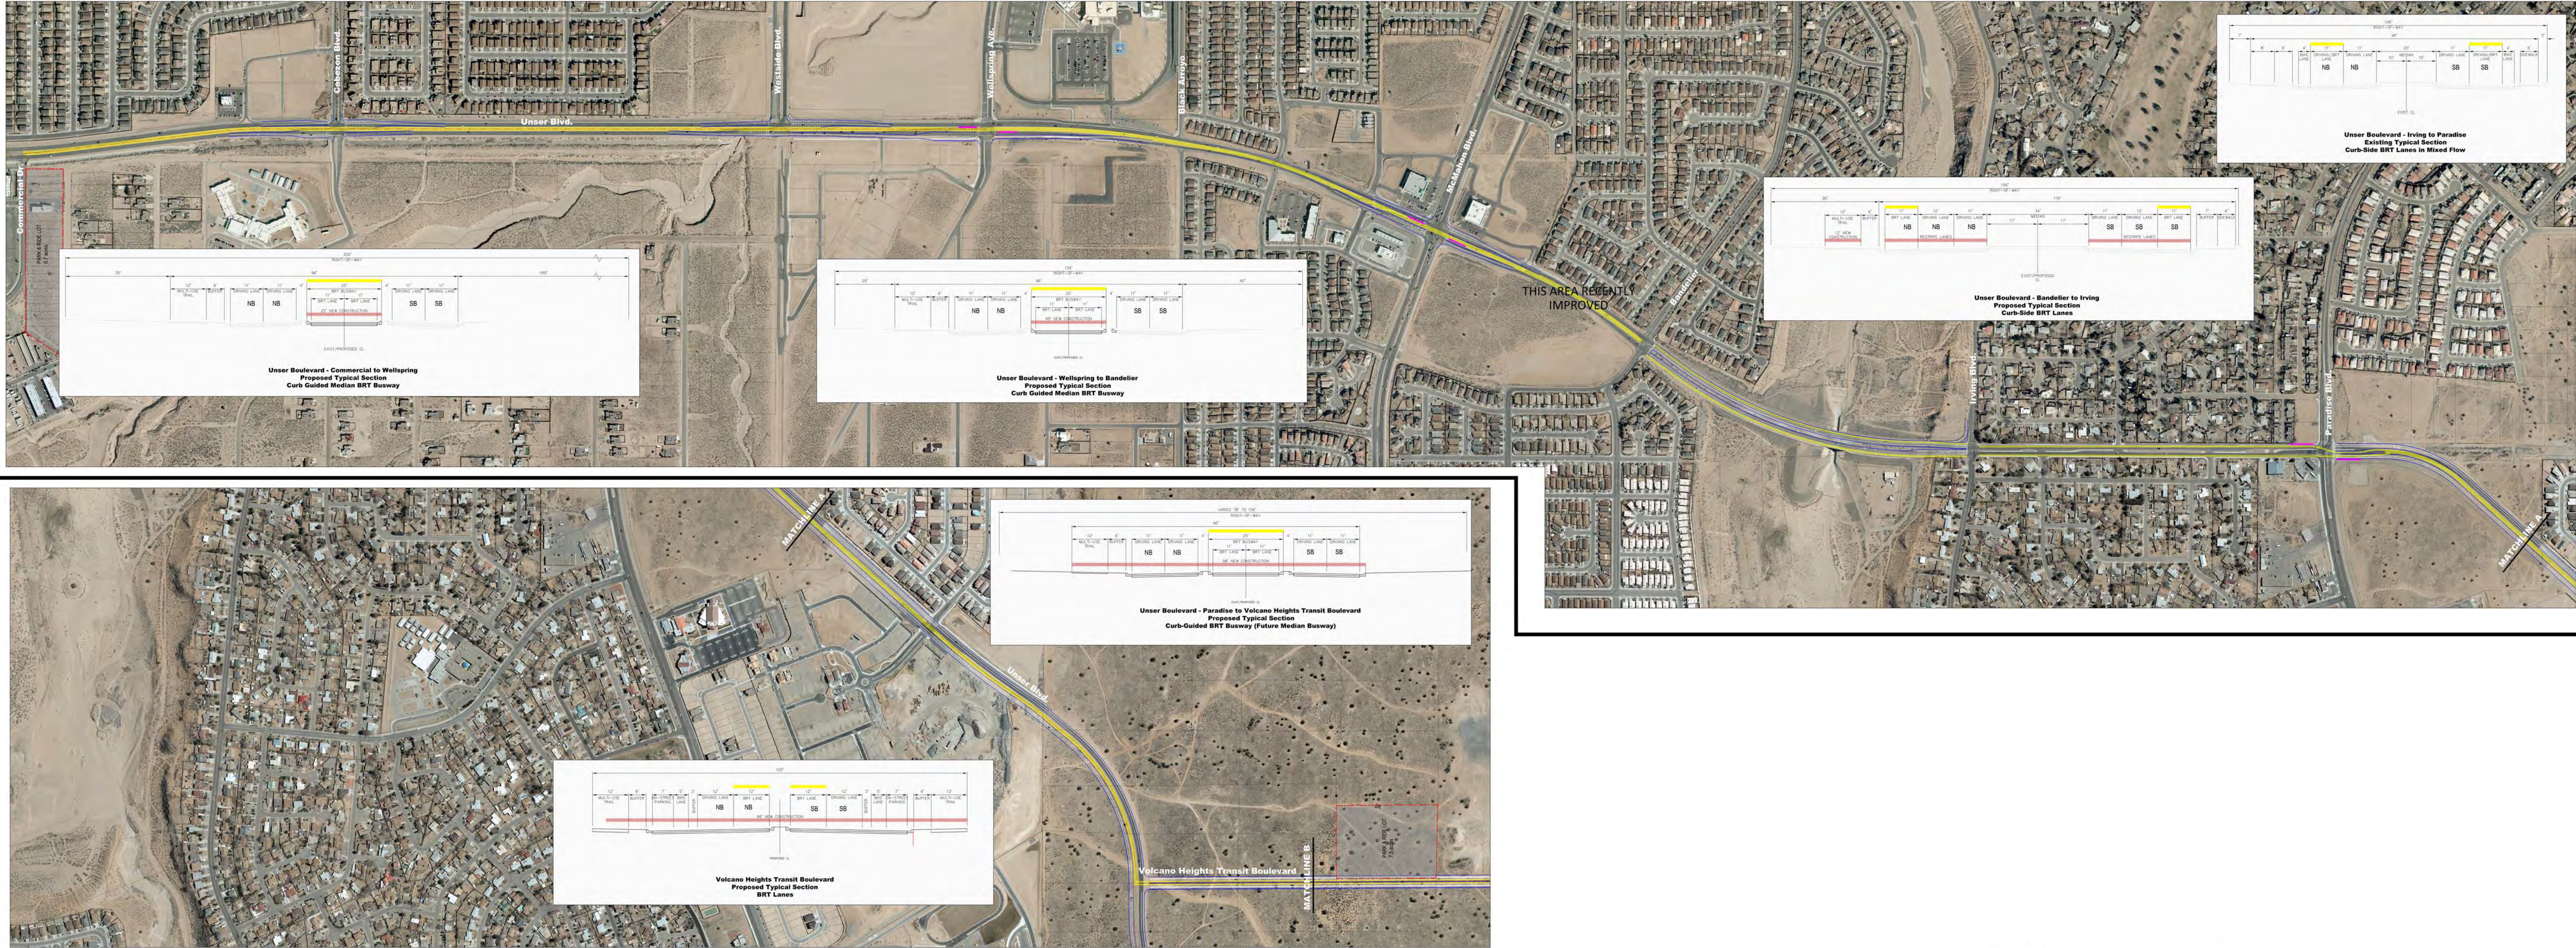

Paseo del Norte
High Capacity Transit Study

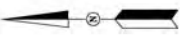

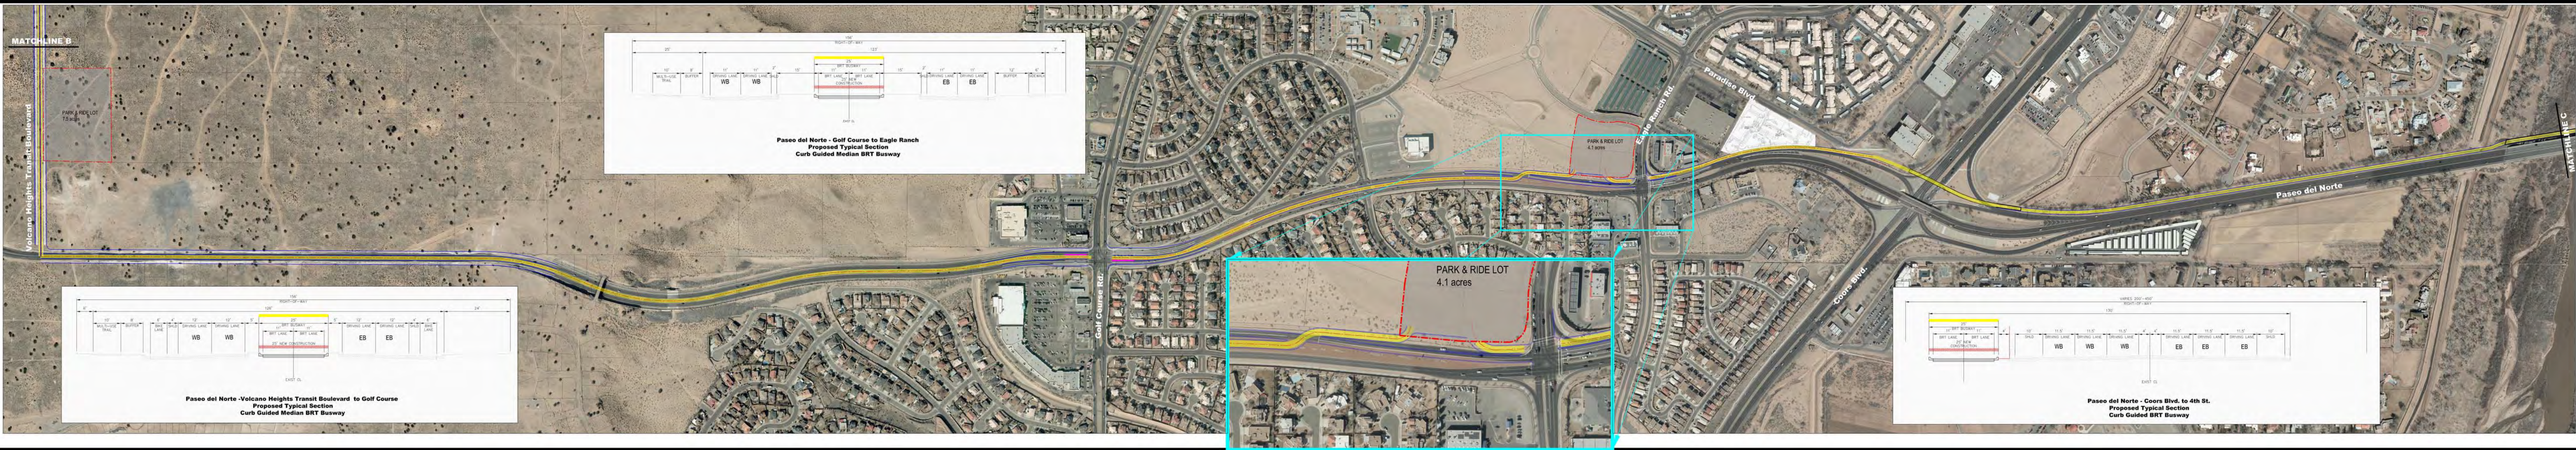

Paseo del Norte High Capacity Transit Study






- Legend**
- BRT Guideway
 - Park and Ride Lots
 - Stations

Scale

Plan Scale : 1"=200'

Typical Section Scale : 1"=20'

THIS AREA CURRENTLY UNDER DESIGN AS PART OF THE I-25/PASEO DEL NORTE INTERCHANGE PROJECT

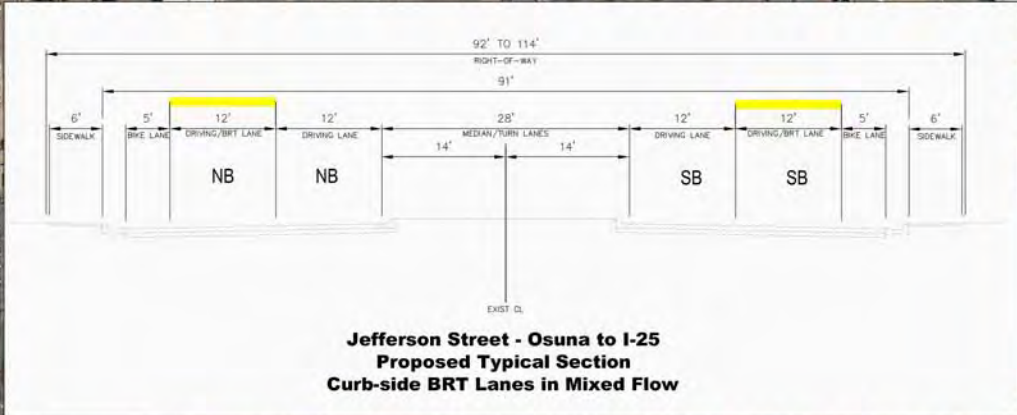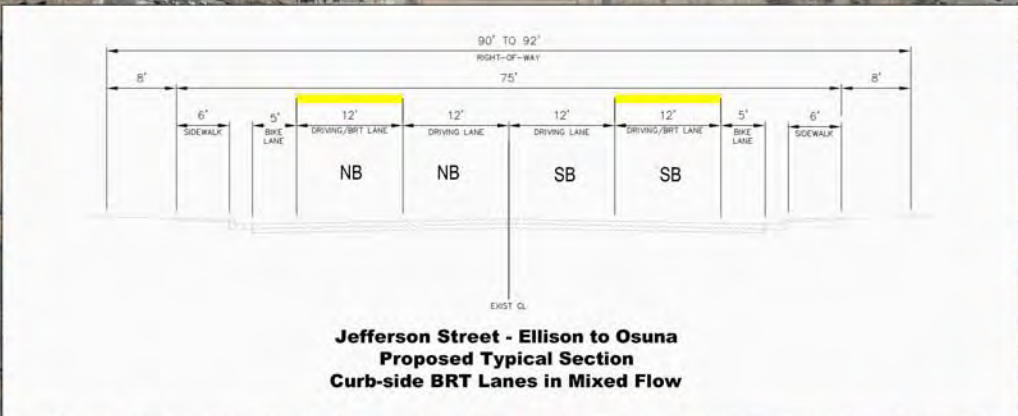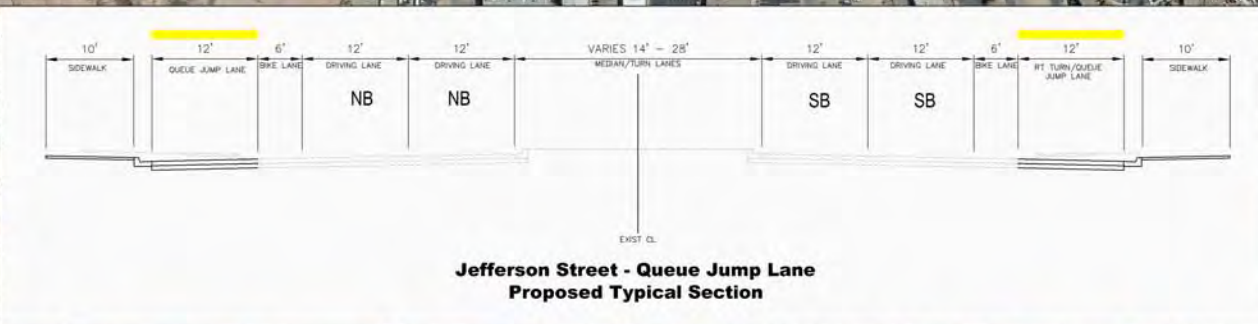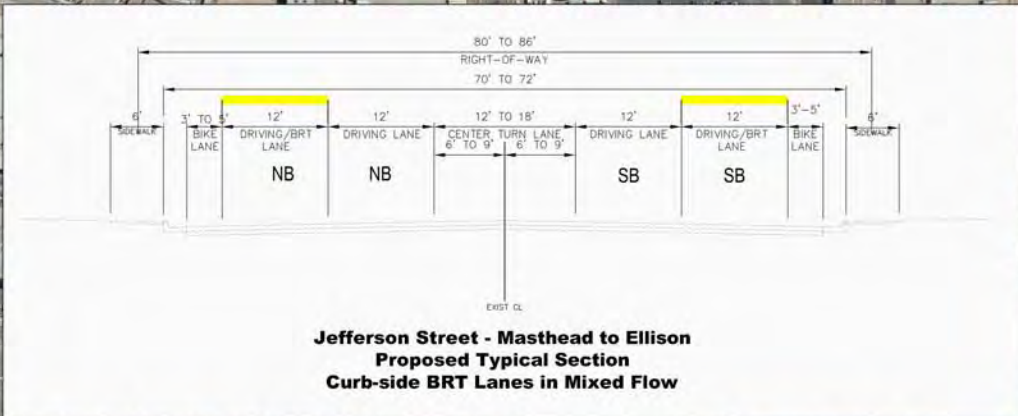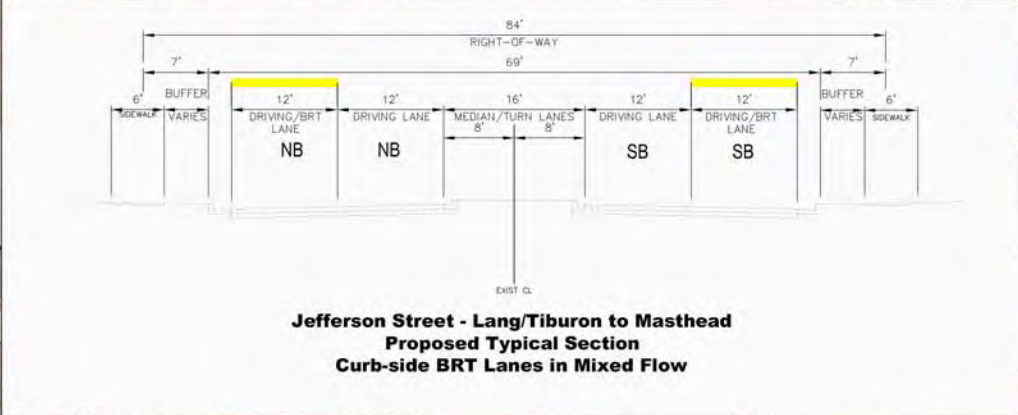

Paseo del Norte High Capacity Transit Study

